


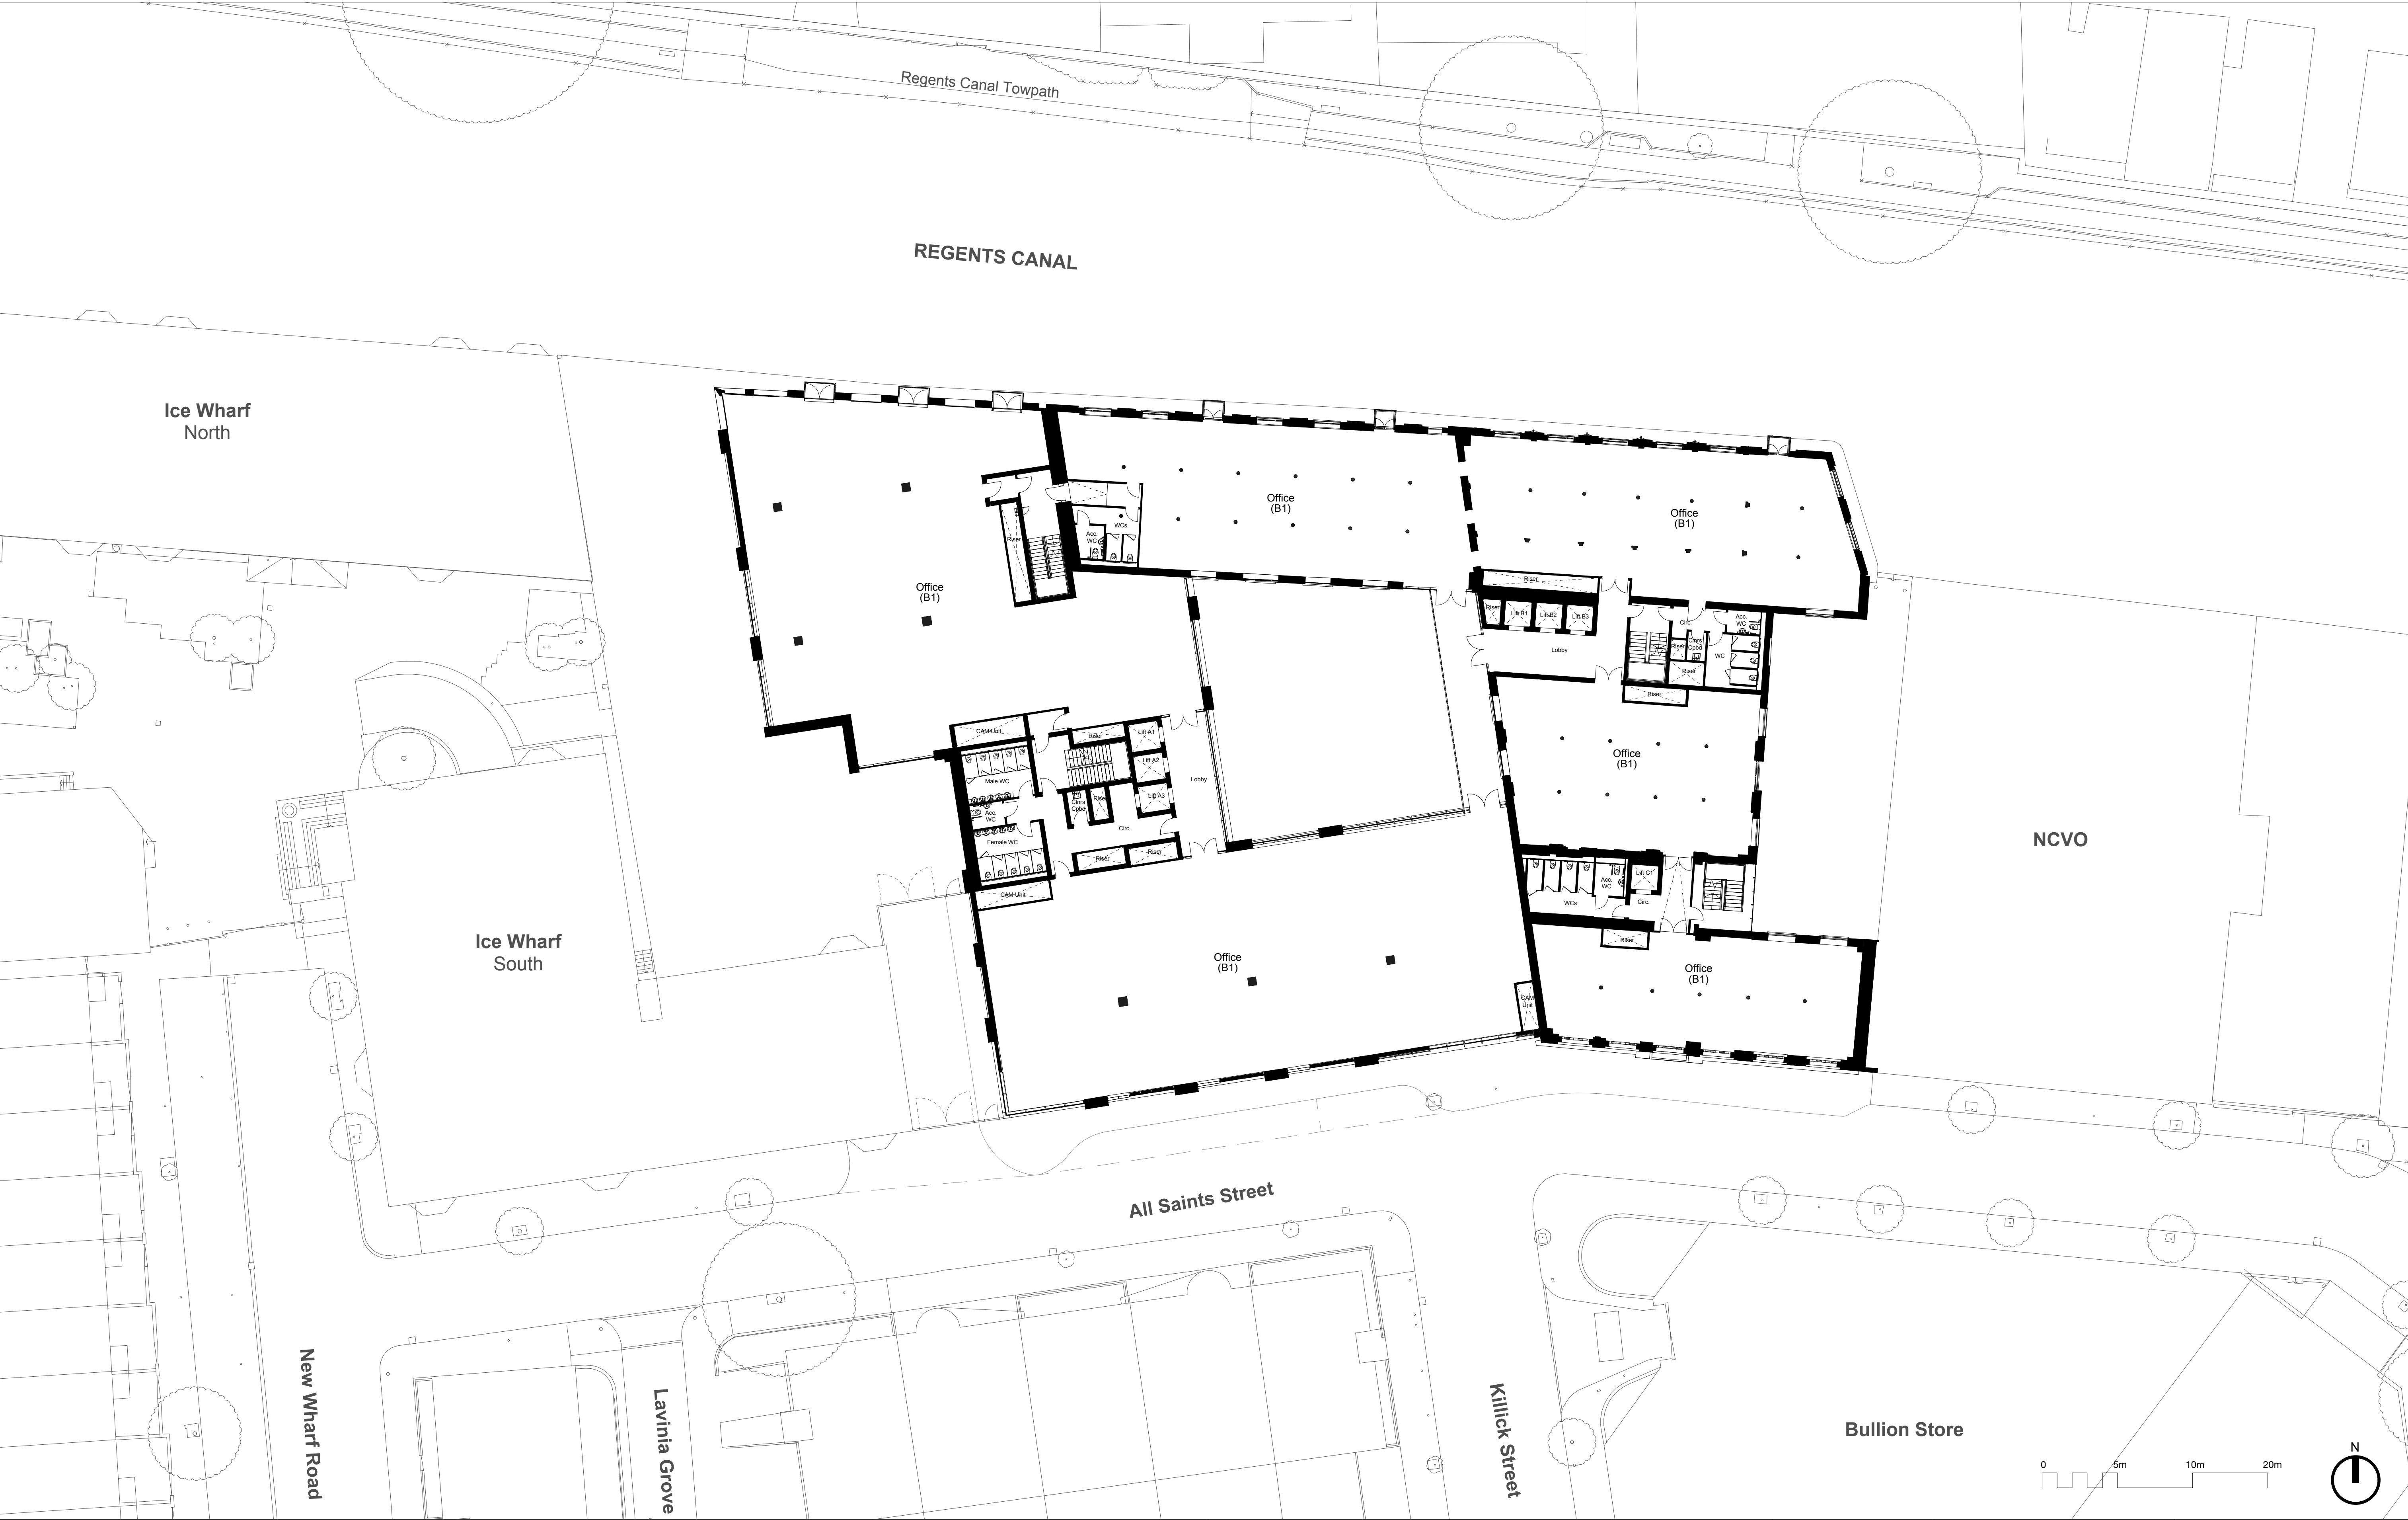

Revisions			Copyright Hawkins Brown Architects LLP No implied license exists. This drawing should not be used to calculate areas for the purposes of valuation. Do not scale this drawing. All dimensions to be checked on site by the contractor and such dimensions to be their responsibility. All work must comply with relevant British Standards and Building Regulations requirements. Drawing errors and omissions to be reported to the architect.	Job Number	Date	Scale	Project Regents Wharf N1, Islington
PL01 28.11.2016 Issued for Planning				HB1641	Nov 2016	1:200 (A1)	
PL02 07.06.2017 Revised Massing Issued for Reconsultation				Drawn by	Checked by	Status	
				OT	EG	Planning	Drawing Proposed First Floor Plan
				Drawing No. & Revision			159 St John Street London EC1V 4QJ mail@hawkinsbrown.com hawkinsbrown.com
				RWG-HBA-00-01-DR-A-PL20-0102			

Hawkins\Brown

