



1 1st Floor (GF roof)  
1:50@A1 / 1:100@A3

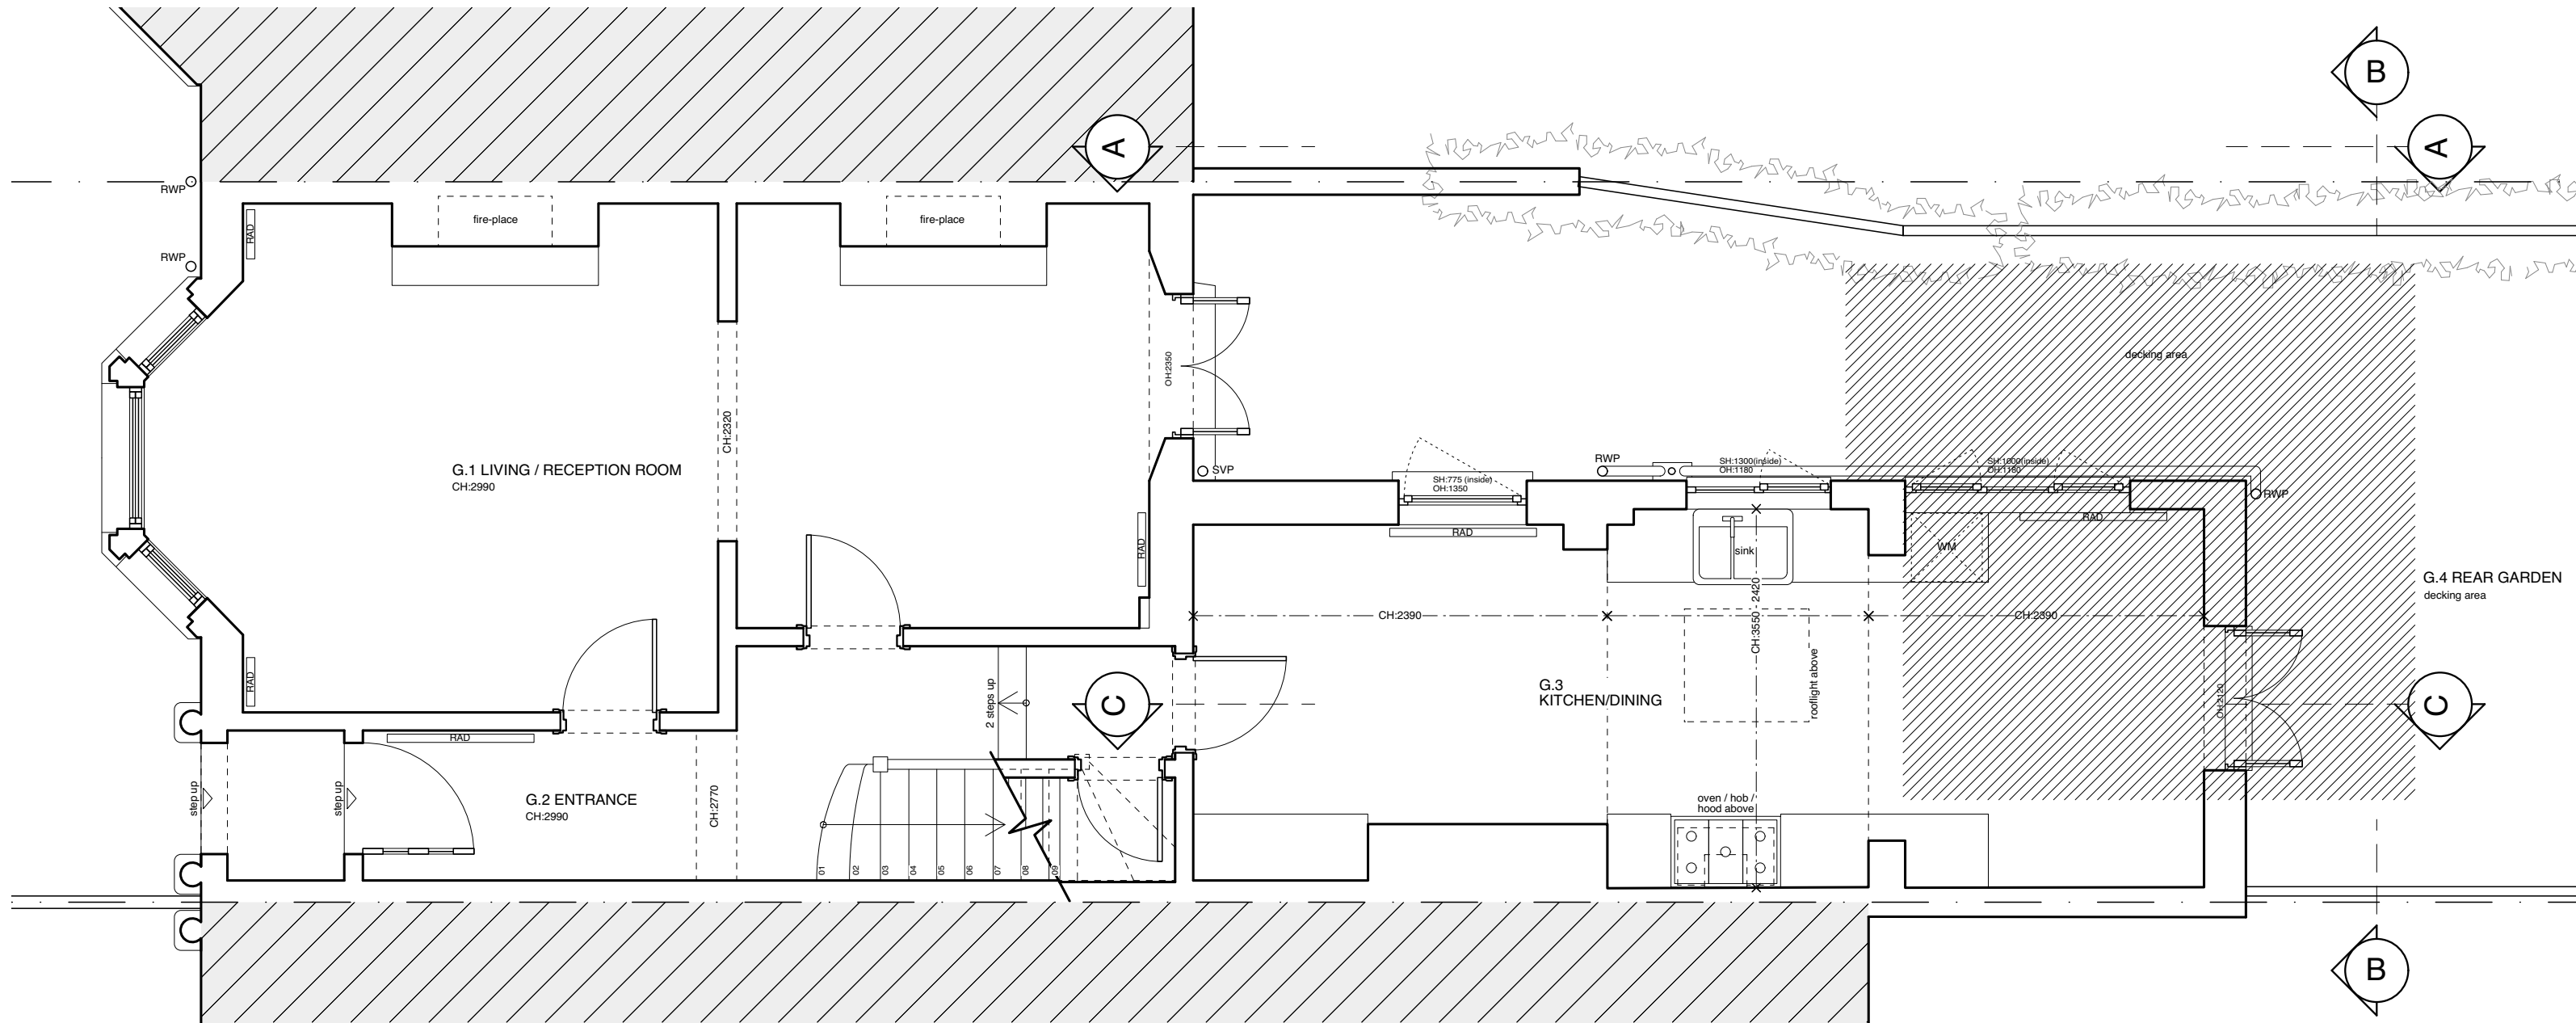

3 Ground floor plan  
1:50@A1 / 1:100@A3

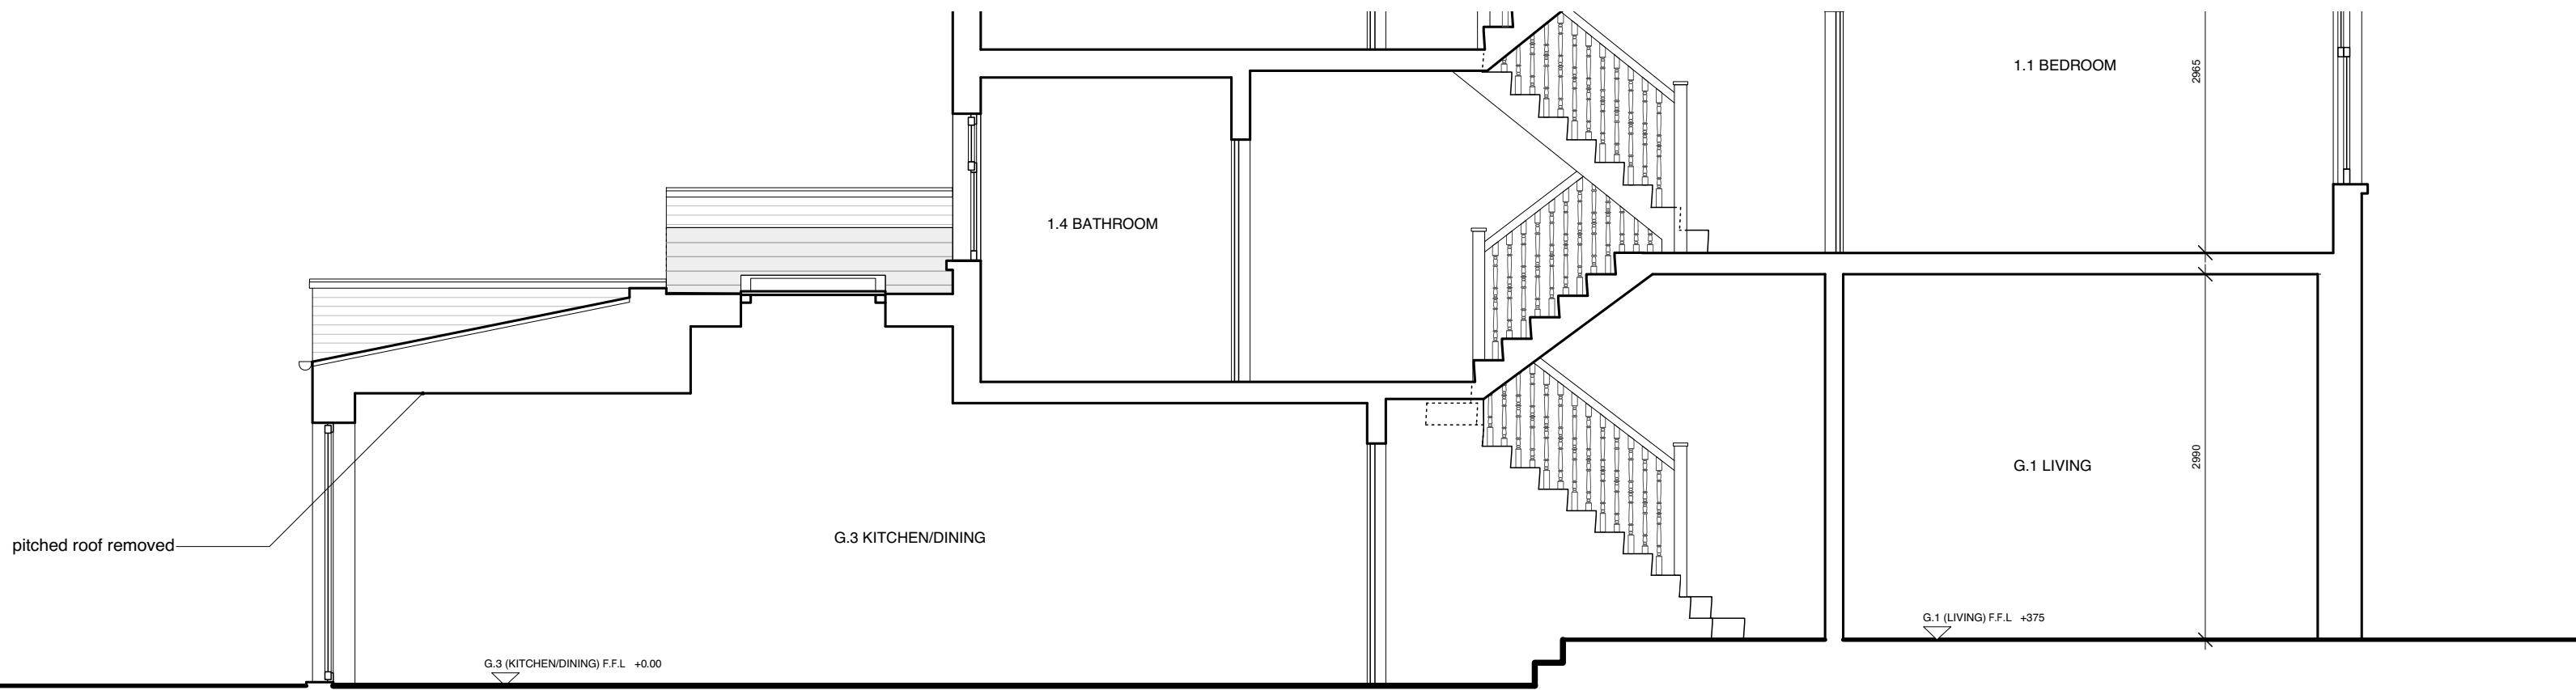


5 Section C-C  
1:50@A1 / 1:100@A3



2 Elevation B-B  
1:50@A1 / 1:100@A3



4 Elevation A-A  
1:50@A1 / 1:100@A3

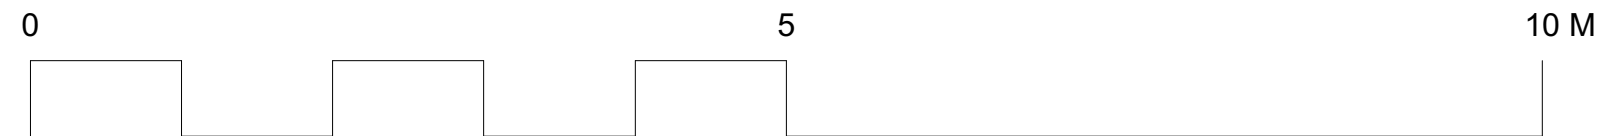

indicates area to be demolished/excavated to make way for new extension

**The Architects**  
Unit 112B, Hornsey Town Hall  
The Broadway, London N6 9JJ  
020 7923 1559  
mail@thearchitects.co.uk

revisions  
\* 150310 Issued for planning

All copyrights retained, all information remains the property of The Architects. London Ltd and may not be reproduced through any medium without written consent. No responsibility is accepted through unauthorised use. All information is subject to statutory consents, easements and survey. Except for planning purposes, do not scale from drawings but use figured dimensions only and verify on site. Please report any discrepancies. Use latest revision.

project 16 Blythwood Road, N4 4EU  
title Existing plans  
scale 1:50@A1 / 1:100@A3

drawing no. BLY 10 - /