


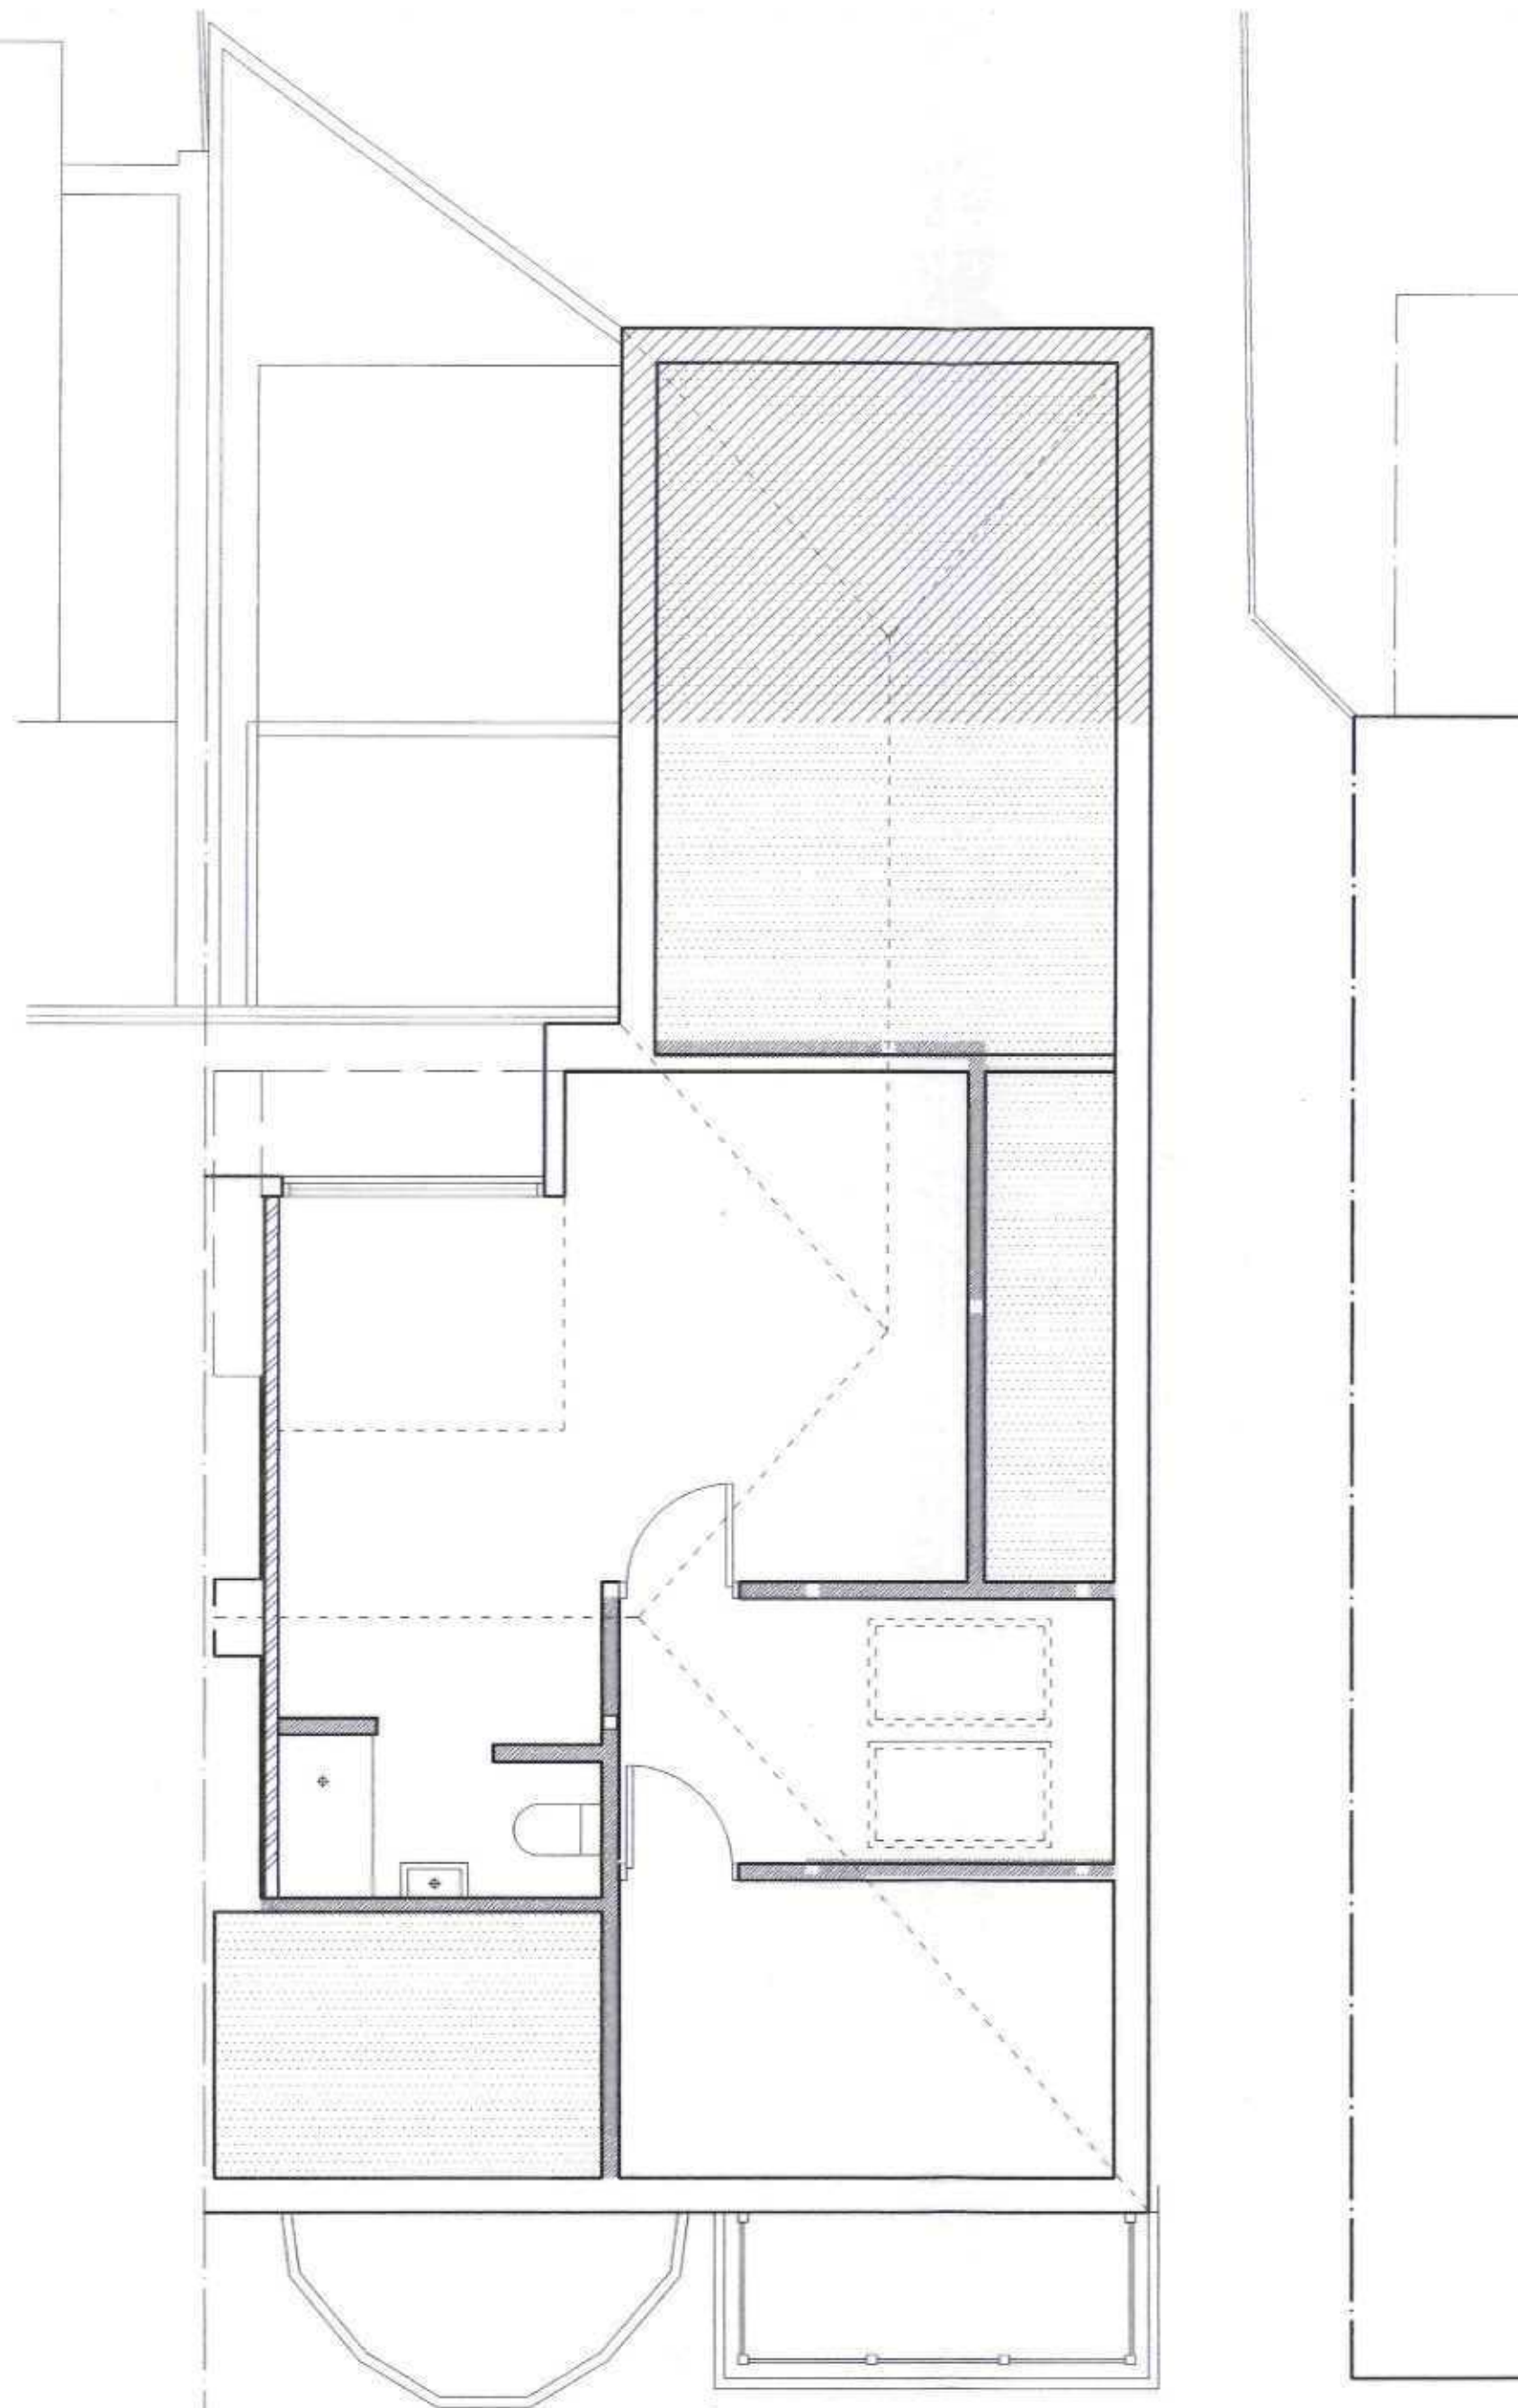

2nd floor plan  
1:50



Side elevation  
1:100

DOCUMENT  
SCANNED

14721

| rev.                                                                                  | date                    | description   |
|---------------------------------------------------------------------------------------|-------------------------|---|
| revisions                                                                             |                         |   |
| stage                                                                                 | CONTRACT - PLANNING     | drawing title<br>Existing plan and elevation   |
| Do not scale from this drawing. This drawing is copyright                             |                         |   |
|  |                         | Islington Green Studios<br>79 Essex Road<br>London N1 2SF<br>T 020 7288 1333<br>F 020 7288 0333<br>E mail@lparchitects.co.uk<br>W www.lparchitects.co.uk |
|                                                                                       |                         | project<br>136 Aberdeen Park<br>London<br>N5 2BA<br>client<br>Alex Pirmohamed &<br>Carolin Schoenherr<br>drawing number<br>077.415                       |
| scale<br>varies                                                                       | date issued<br>05.06.07 | drawn by<br>RSP   |
|                                                                                       |                         | project number<br>077   |
|                                                                                       |                         | revision<br>N/A   |
|                                                                                       |                         | sheet<br>22   |