




1 Existing Front Elevation
Scale: 1:50

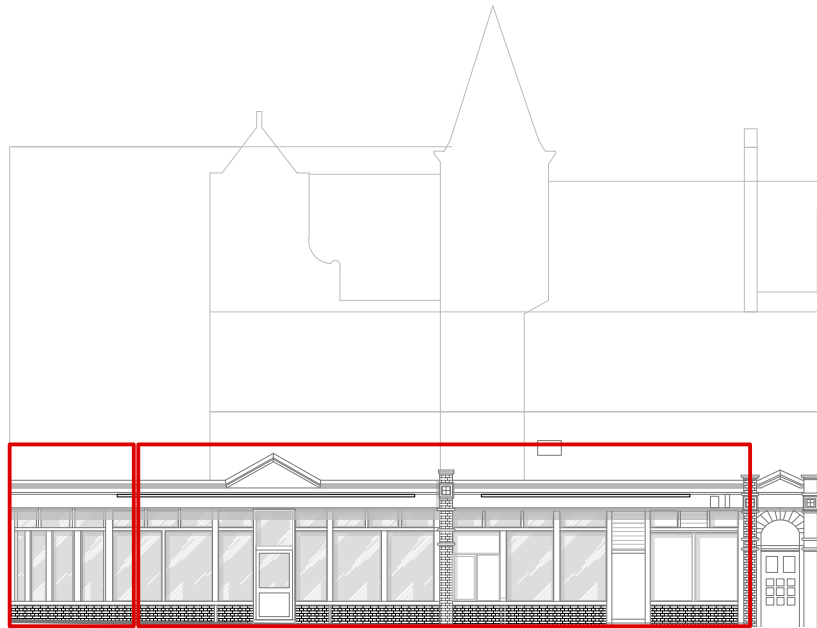

2 Existing Front Elevation [Cont]
Scale: 1:50

 

Overall Context elevation
SCALE: 1:200

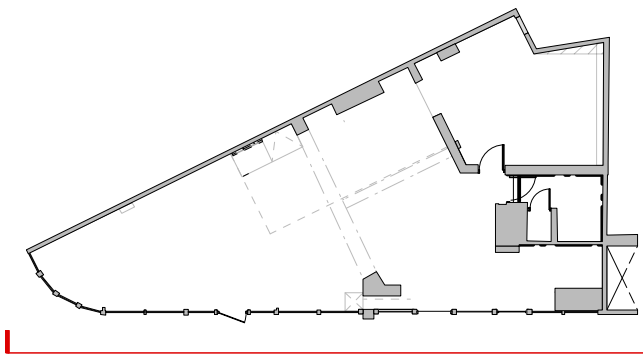

Drawing Notes

- Internal Covers (57)
- Internal Covers (N/A)
- External Covers (N/A)

Total Covers 57

- 01 -
- 02 -
- 03 -
- 04 -
- 05 -
- 06 -
- 07 -

Specifications

Paper History

1 Preparation
A - YYYY.MM.DD_Name of recipient_Why issued.

2 Concept Design

3 Developed Design

4 Technical Design

5 Specialist Design

6 Construction

7 Use & Aftercare

Project
Perilla
1 Green Lanes N16 9BP

Drawing Title
Existing Front elevation

Scale
1 - 100 @ A3
1 - 50 @ A1

Revision
A

Client
Ben Marks
Matt Emmerson

Drawn
JO

Deer
CO

4.07 The Tea Building
56 Shoreditch High Street
London E1 6JJ

hello@reddeer.co.uk
www.reddeer.co.uk
+44 (0) 203 6373 581

red deer



128.00.200

Do not scale from drawing.
All dimensions to be checked on site.
Report omissions and issues to the Architect.
© 2016 Red Deer Limited