




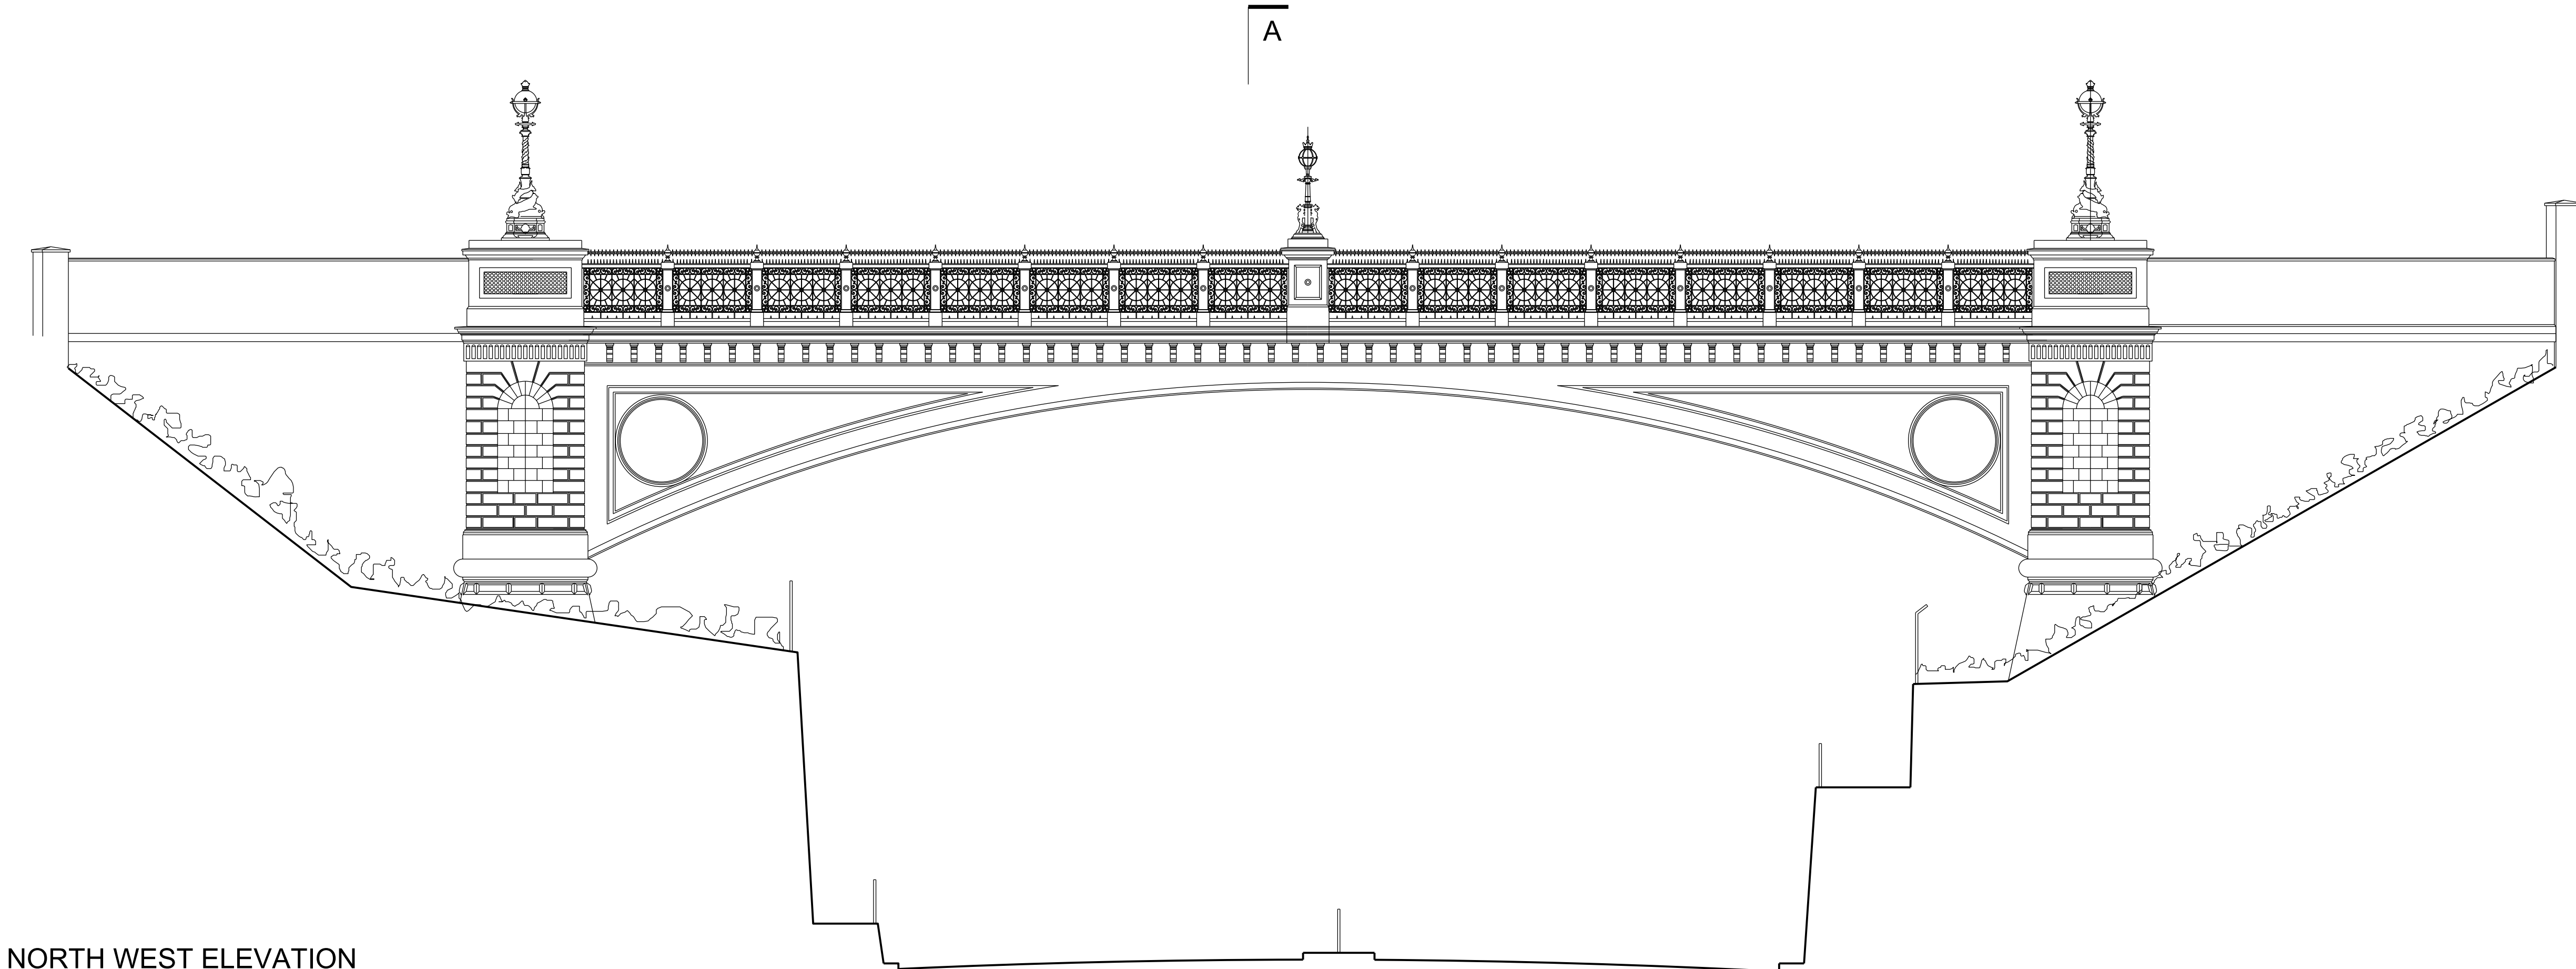

NORTH WEST ELEVATION


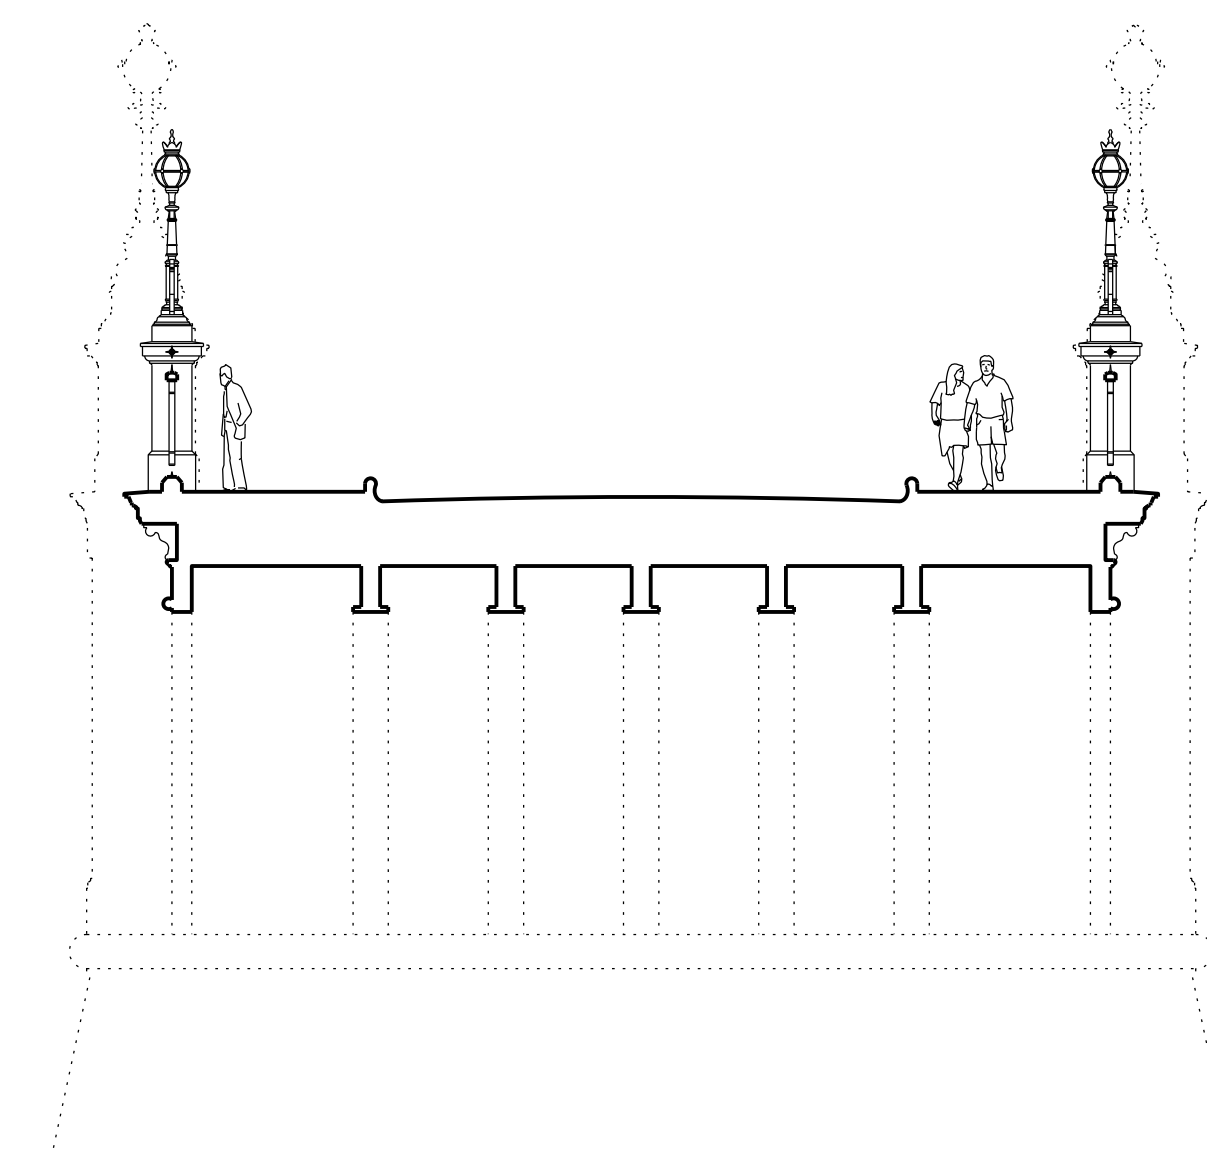


SECTION AA

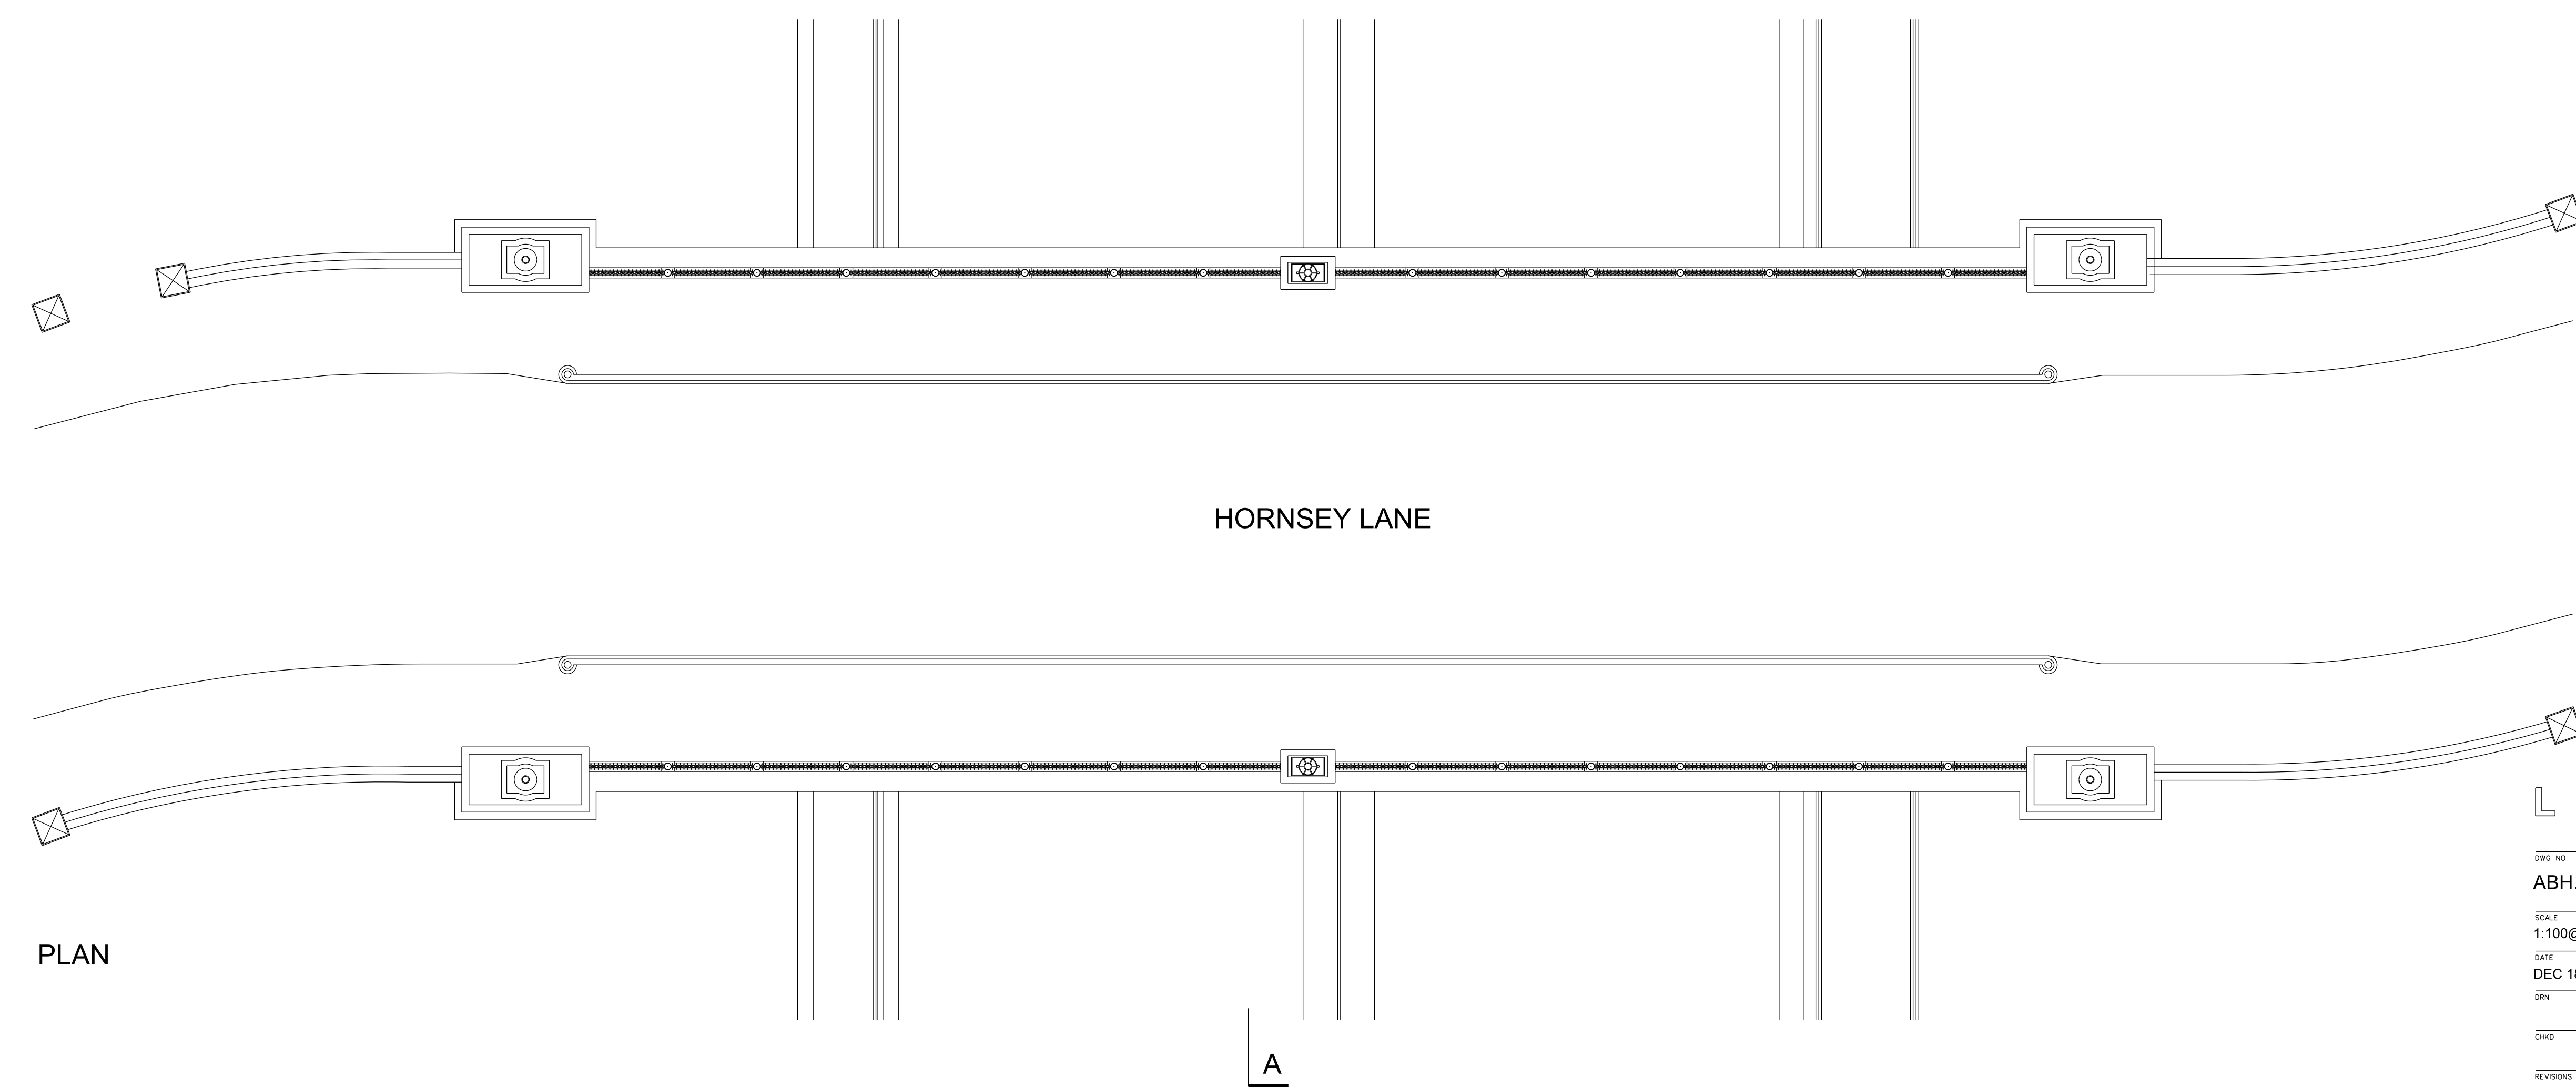

PLAN

HORNSEY LANE

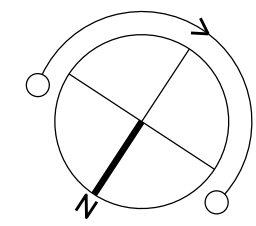 

L B C APPLICATION

DWG NO	ABH.18.001
SCALE	1:100@A1
DATE	DEC 18
DRN	
CHKD	
REVISIONS	
PROJECT	ARCHWAY BRIDGE ANTI-SUICIDE MEASURES - HIGHGATE SOCIETY ALTERNATIVE
TITLE	PLAN, ELEVATION AND SECTION - EXISTING



**ARCHITECTS
INTERIOR
+ URBAN
DESIGNERS**
DAVID RICHMOND
AND PARTNERS LTD

The Studio
1 Southwood
Lawn Road
London N6 5SD
T 07803 084 788
E drn@ai-ud.co.uk

THIS DRAWING
IS COPYRIGHT
ALL DIMENSIONS TO
BE CHECKED ON SITE
DO NOT SCALE