


CAREW CLOSE

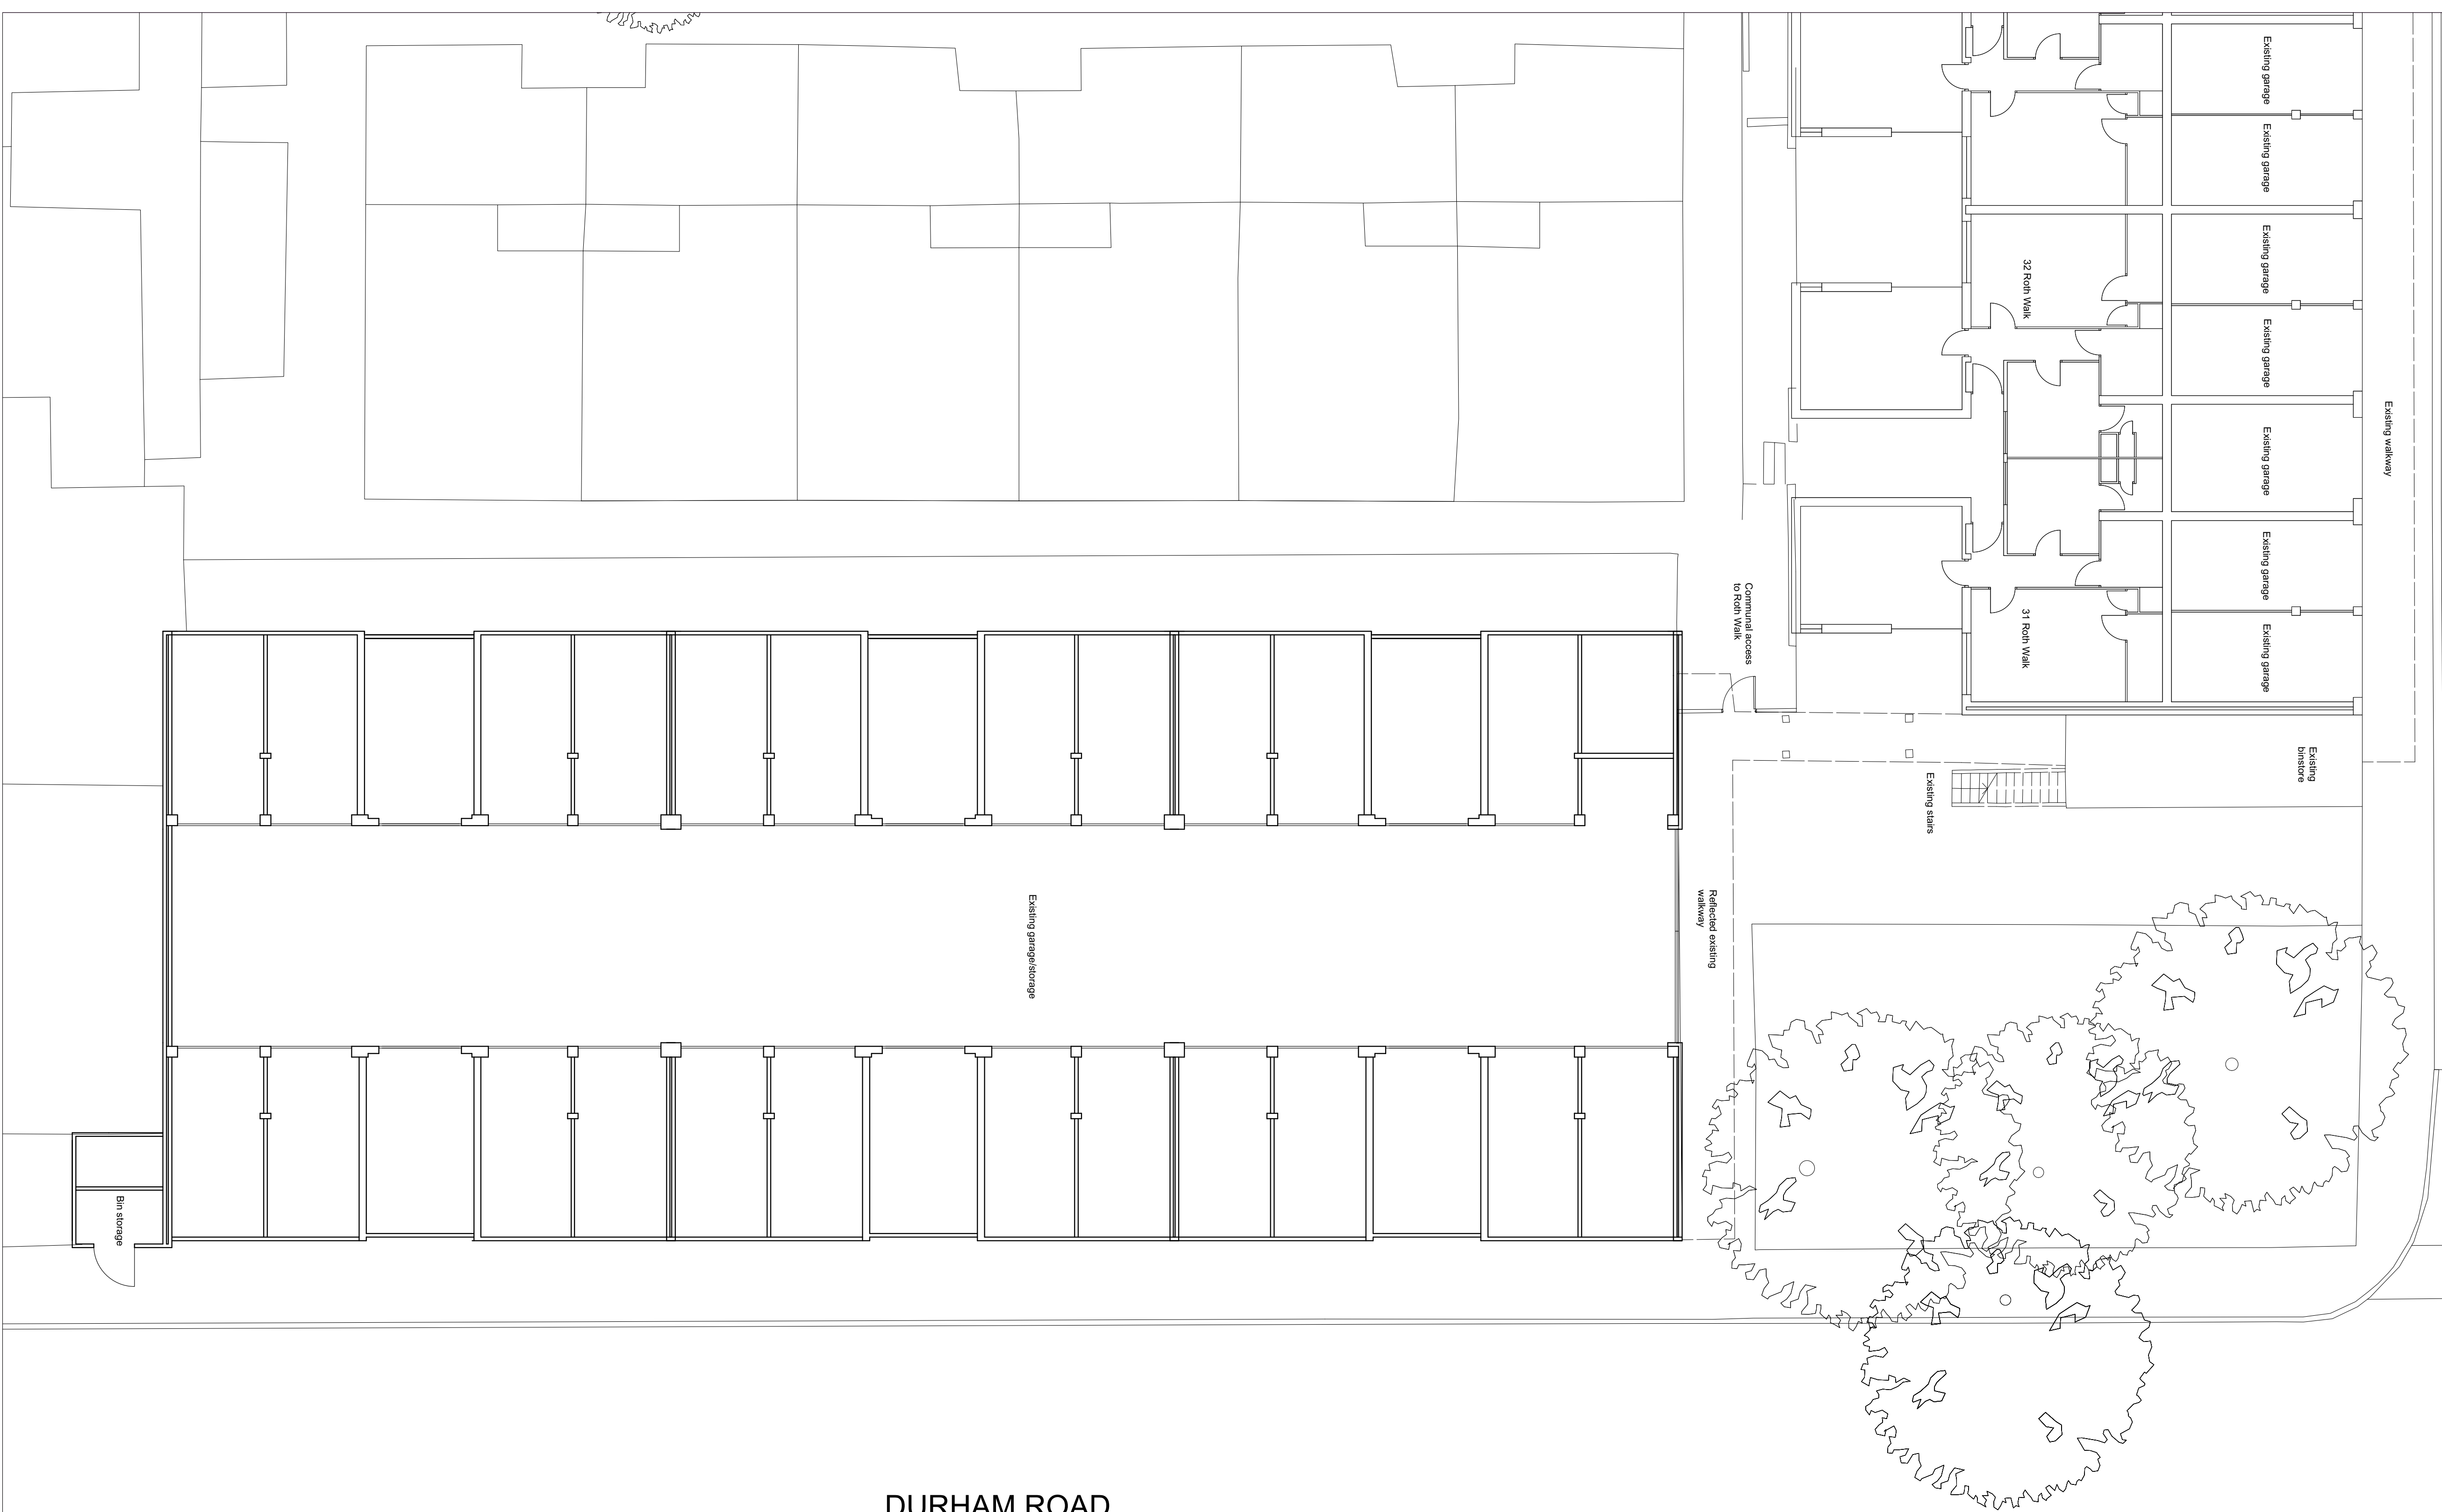

Existing Ground Floor Site Plan

project **Andover Estate**
for **Islington Council**
title **Site C and C2 - Existing Ground Floor Site Plan**
scale **1:100 at A1, 1:200 at A3**
drawing no. **2317_PL_C0038**



**Studio
Partington**

020 724 7770
www.studiopartington.co.uk