

Copyright © NUSPACE
This drawing which is the property of the NUSPACE and is the subject of Intellectual Property Rights including copyright and design right and shall not be reproduced, copied, loaned or submitted to any other party without the written consent of NUSPACE.

Only figured dimensions to be taken. Any discrepancies to be reported to the NUSPACE prior to setting out or ordering of any materials.





Front Elevation




Rear Elevation



Client	PETER RAHR		 nuspace LONDON YOUR LOCAL LOFT SPECIALIST 0870 609 1014 www.i-want-nuspace.co.uk 
Project	19 CORINNE ROAD LONDON N19 5EZ		
Job Title	LOFT CONVERSION		
Drawing Title	EXISTING ELEVATIONS		
Drawn	SDS	Checked	TOL
Date	FEBRUARY 2016	Scale	1:100 @ A3
Drawing No.	104 (P)	Amendment	A

Copyright © NUSPACE
This drawing which is the property of the NUSPACE and is the subject of Intellectual Property Rights including copyright and design right and shall not be reproduced, copied, loaned or submitted to any other party without the written consent of NUSPACE.

Only figured dimensions to be taken. Any discrepancies to be reported to the NUSPACE prior to setting out or ordering of any materials.

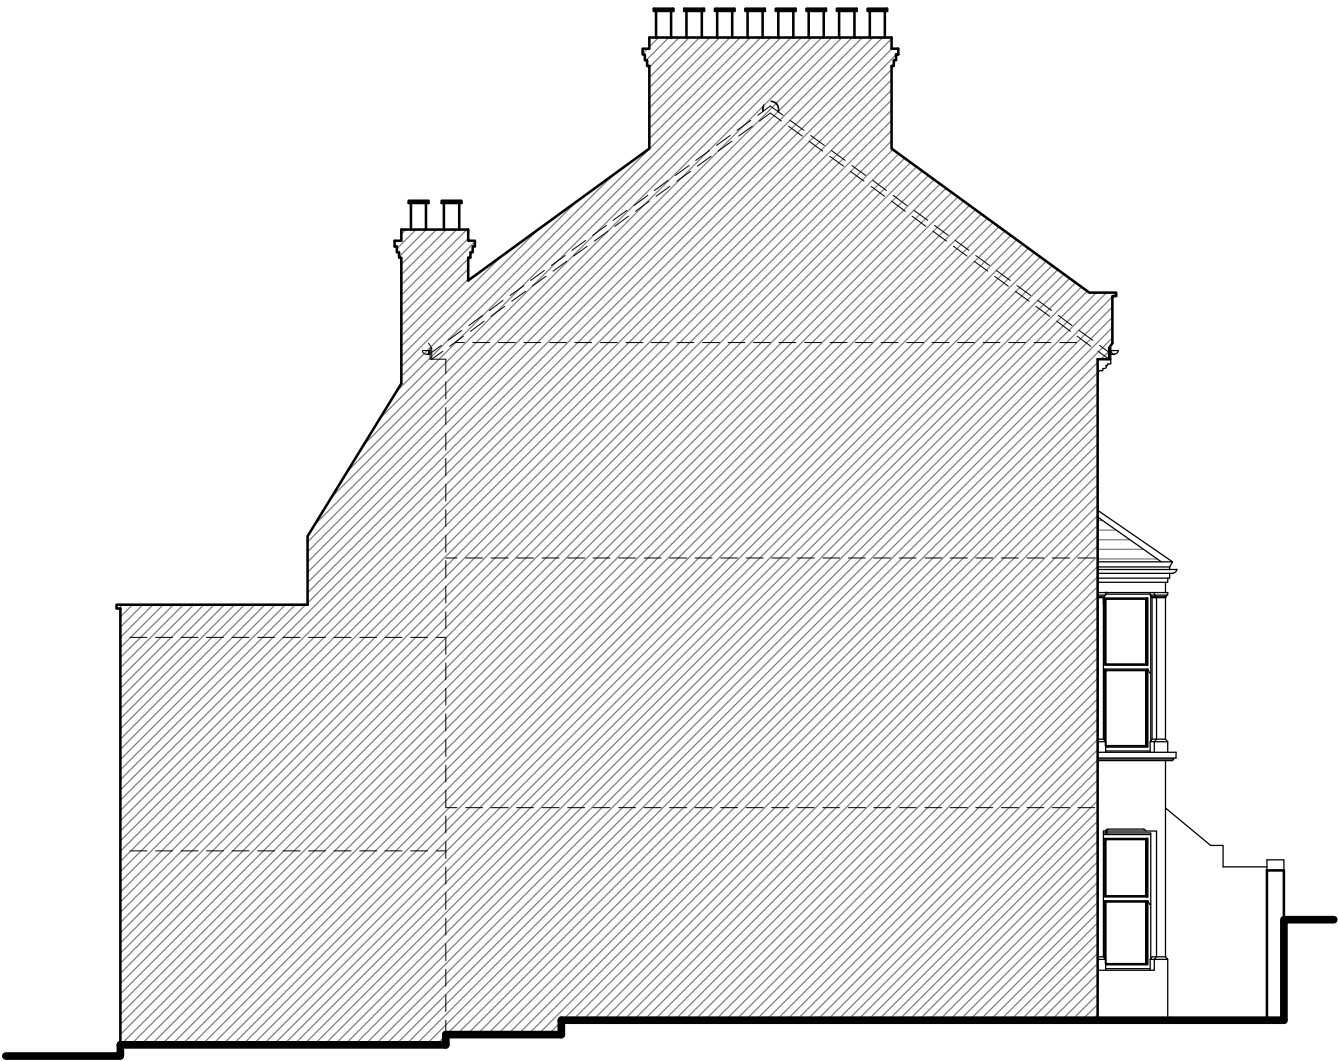



Side Elevation





Side Elevation




Client	PETER RAHR		 nuspace LONDON YOUR LOCAL LOFT SPECIALIST 0870 609 1014 www.i-want-nuspace.co.uk 
Project	19 CORINNE ROAD LONDON N19 5EZ		
Job Title	LOFT CONVERSION		
Drawing Title	EXISTING ELEVATIONS		
Drawn	SDS	Checked	TOL
Date	FEBRUARY 2016	Scale	1:100 @ A3
Drawing No.	105 (P)	Amendment	A

Copyright © NUSPACE
This drawing which is the property of the NUSPACE and is the subject of Intellectual Property Rights including copyright and design right and shall not be reproduced, copied, loaned or submitted to any other party without the written consent of NUSPACE.

Only figured dimensions to be taken. Any discrepancies to be reported to the NUSPACE prior to setting out or ordering of any materials.

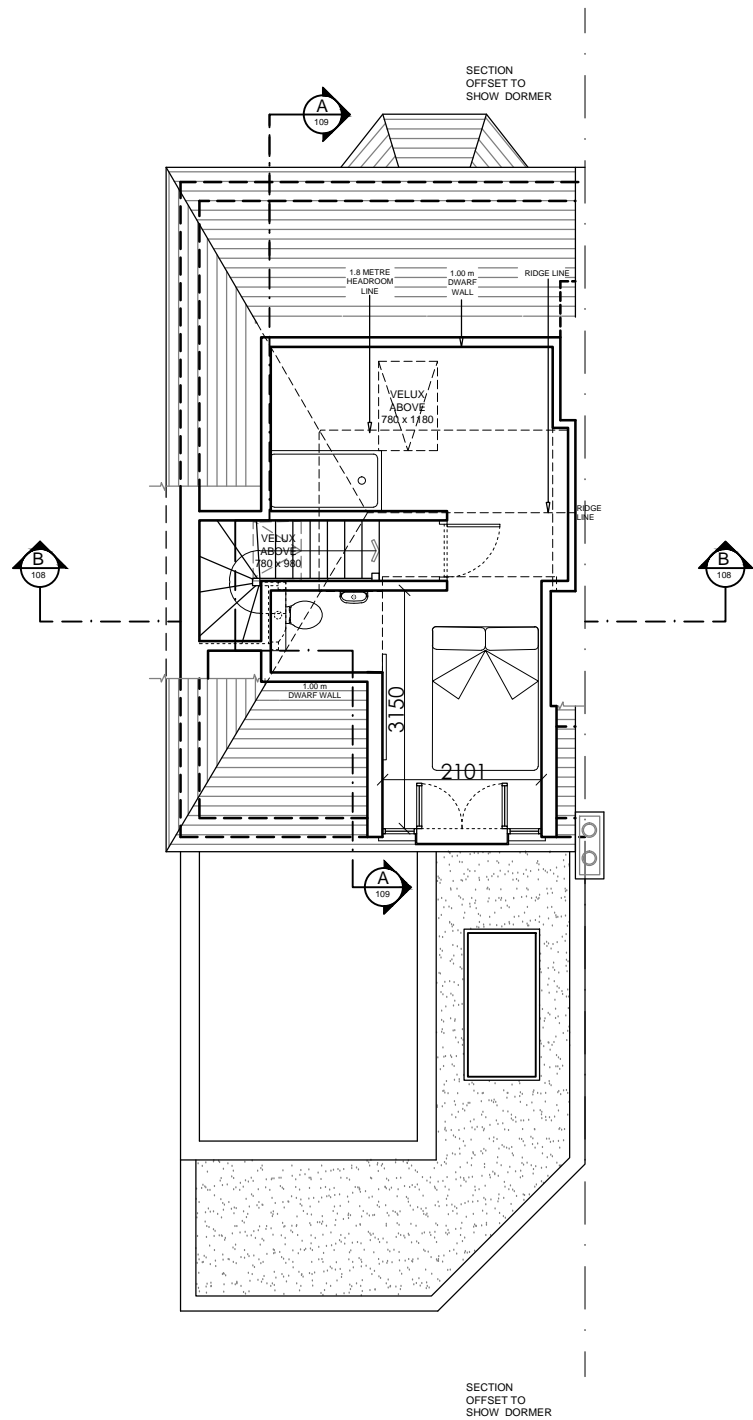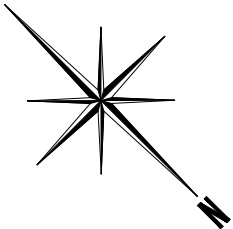

Loft Floor Plan

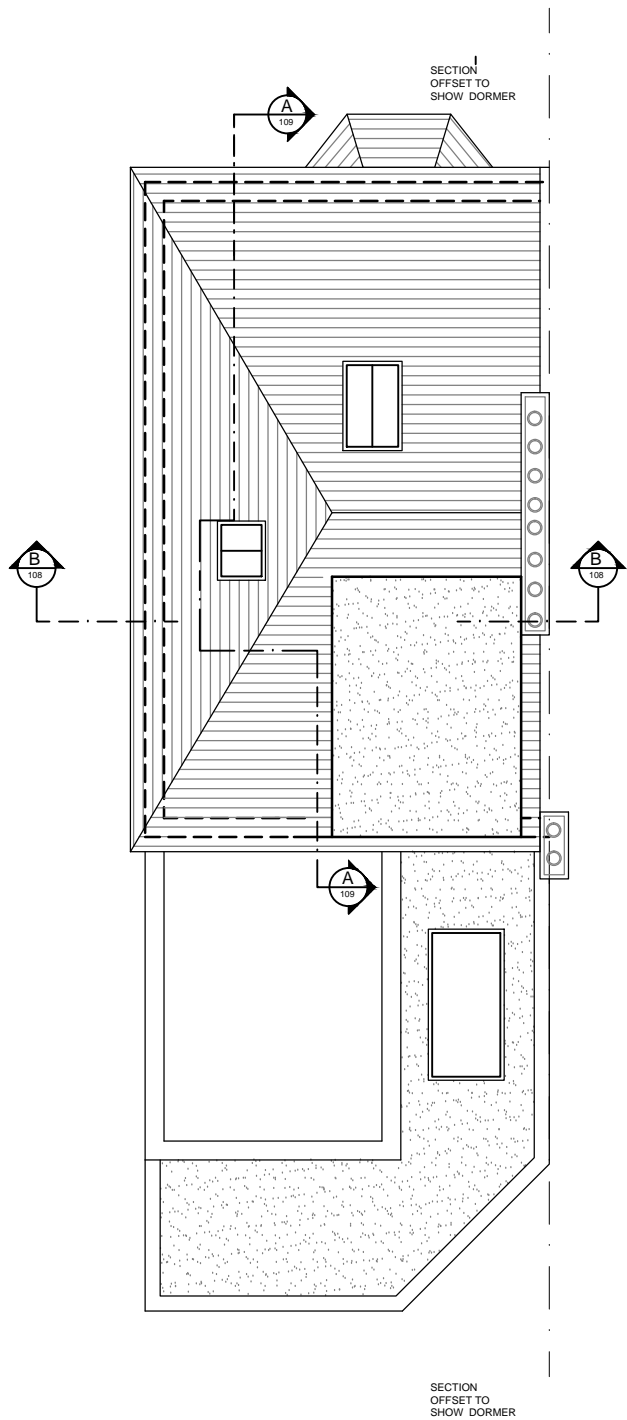

Roof Plan



Client	PETER RAHR	
Project	19 CORINNE ROAD LONDON N19 5EZ	
Job Title	LOFT CONVERSION	
Drawing Title	PROPOSED PLANS	
Drawn	SDS	Checked TOL
Date	FEBRUARY 2016	Scale 1:100 @ A3
Drawing No.	107 (P)	Amendment A



Copyright © NUSPACE
This drawing which is the property of the NUSPACE and is the subject of Intellectual Property Rights including copyright and design right and shall not be reproduced, copied, loaned or submitted to any other party without the written consent of NUSPACE.

Only figured dimensions to be taken. Any discrepancies to be reported to the NUSPACE prior to setting out or ordering of any materials.





Front Elevation





Rear Elevation



Client	PETER RAHR		 nuspace LONDON YOUR LOCAL LOFT SPECIALIST 0870 609 1014 www.i-want-nuspace.co.uk 
Project	19 CORINNE ROAD LONDON N19 5EZ		
Job Title	LOFT CONVERSION		
Drawing Title	PROPOSED ELEVATIONS		
Drawn	SDS	Checked	TOL
Date	FEBRUARY 2016	Scale	1:100 @ A3
Drawing No.	108 (P)	Amendment	A

Copyright © NUSPACE
This drawing which is the property of the NUSPACE and is the subject of Intellectual Property Rights including copyright and design right and shall not be reproduced, copied, loaned or submitted to any other party without the written consent of NUSPACE.


Only figured dimensions to be taken. Any discrepancies to be reported to the NUSPACE prior to setting out or ordering of any materials.

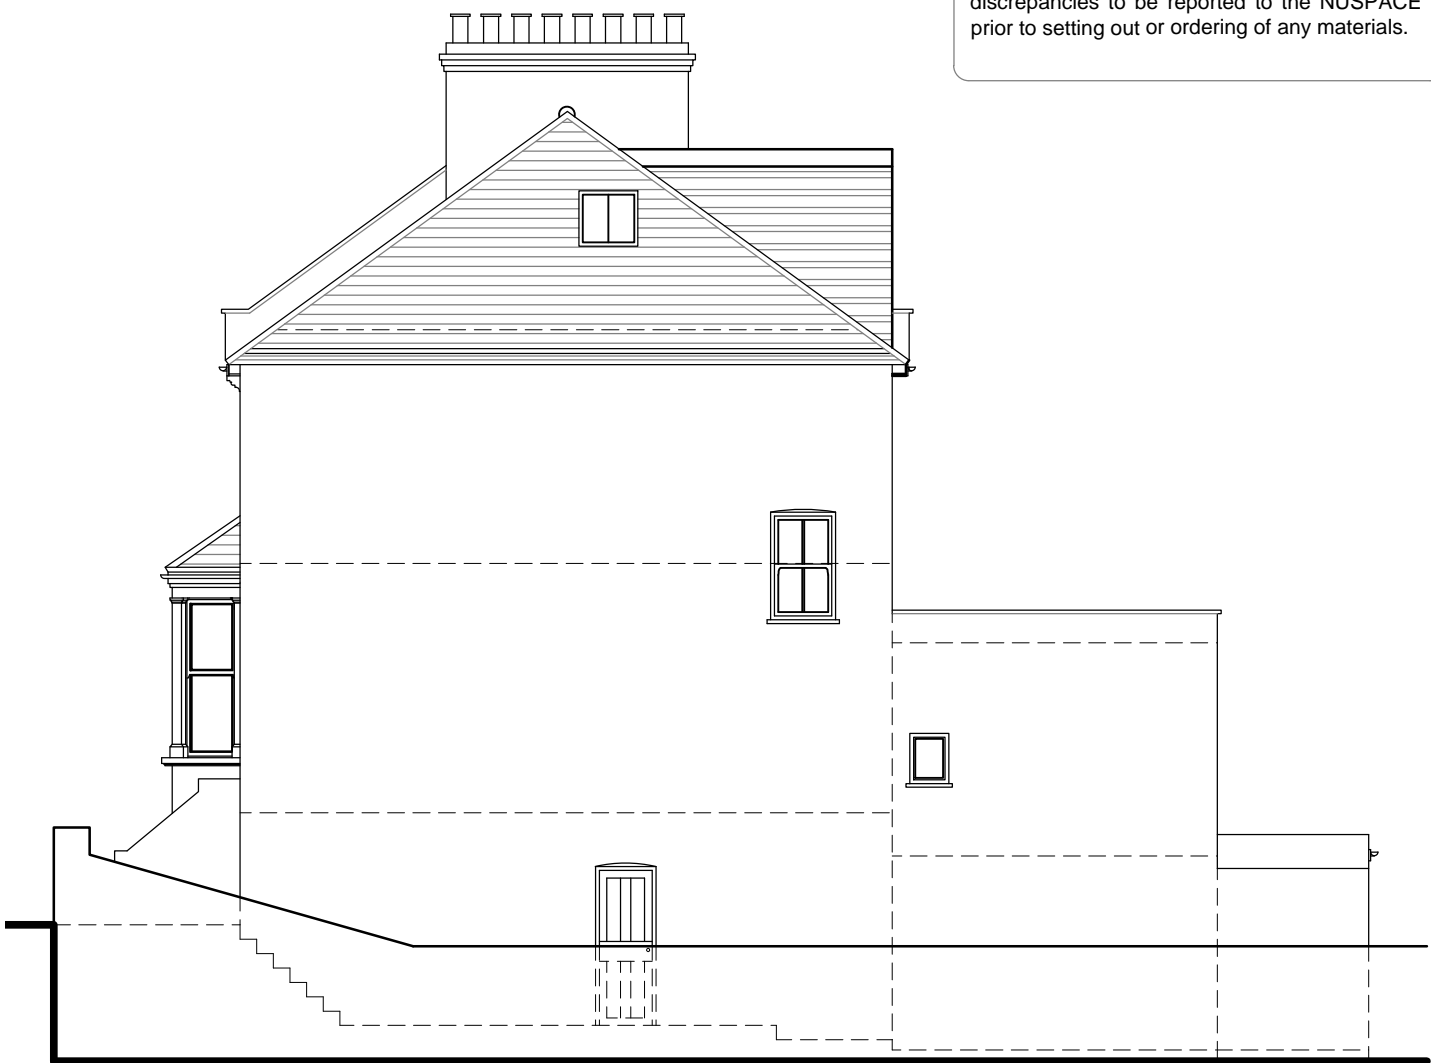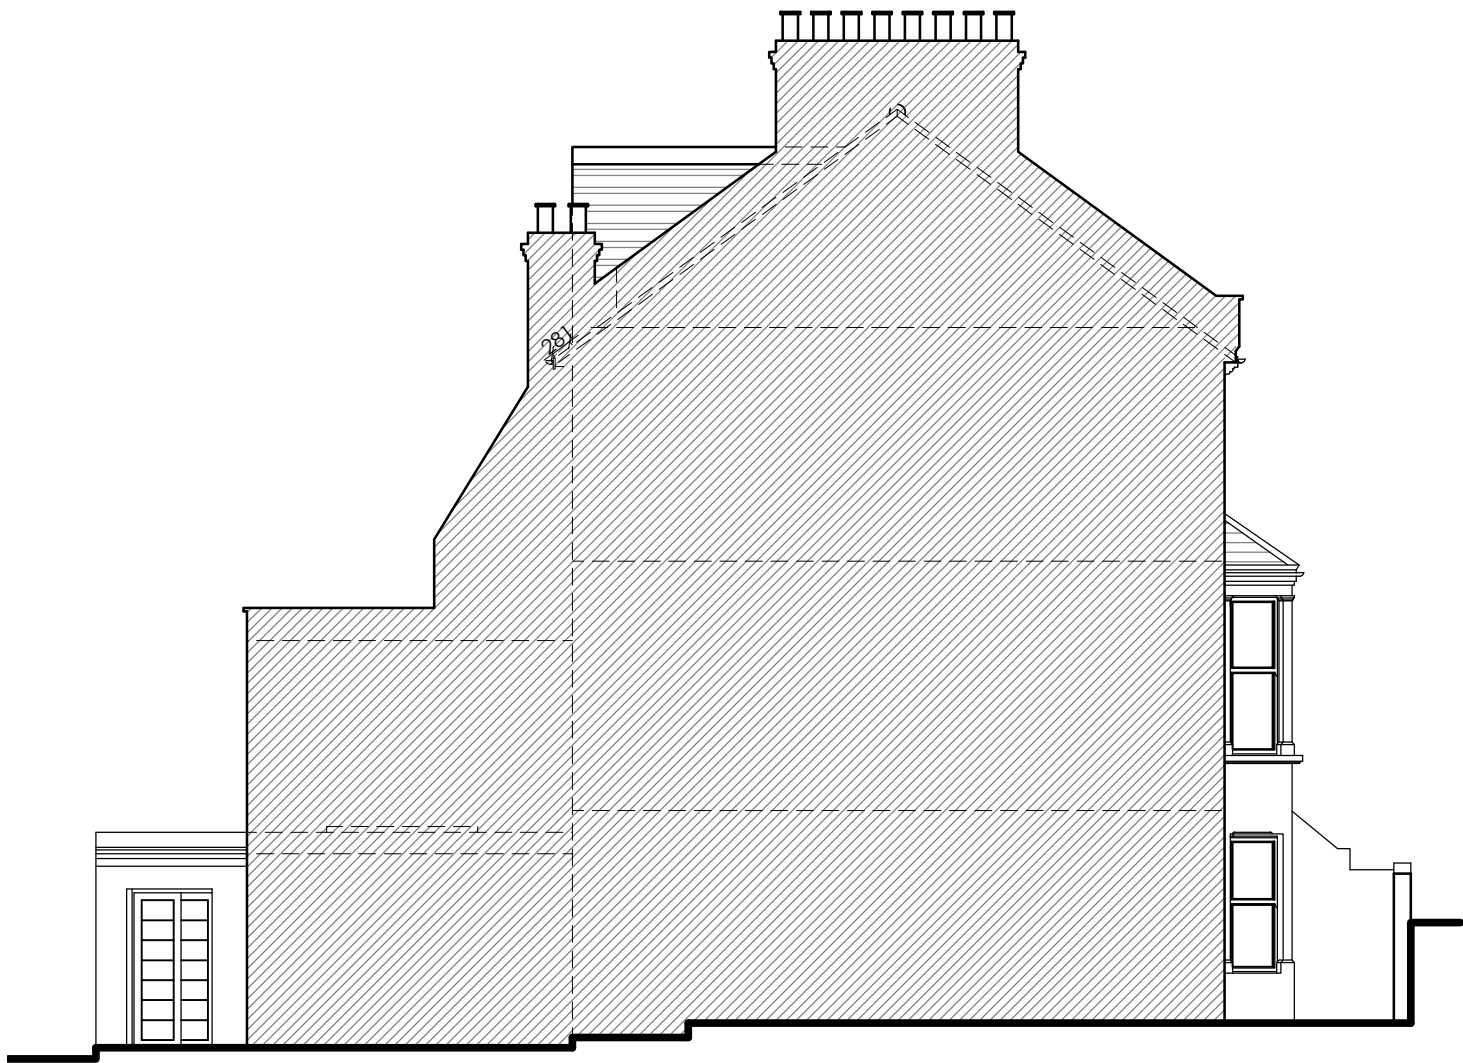

Side Elevation





Client	PETER RAHR	
Project	19 CORINNE ROAD LONDON N19 5EZ	
Job Title	LOFT CONVERSION	
Drawing Title	PROPOSED ELEVATIONS	
Drawn	SDS	Checked TOL
Date	FEBRUARY 2016	Scale 1:100 @ A3
Drawing No.	109 (P)	Amendment A





nuspace
LONDON
YOUR LOCAL LOFT SPECIALIST
0870 609 1014
www.i-want-nuspace.co.uk

Copyright © NUSPACE
This drawing which is the property of the NUSPACE and is the subject of Intellectual Property Rights including copyright and design right and shall not be reproduced, copied, loaned or submitted to any other party without the written consent of NUSPACE.

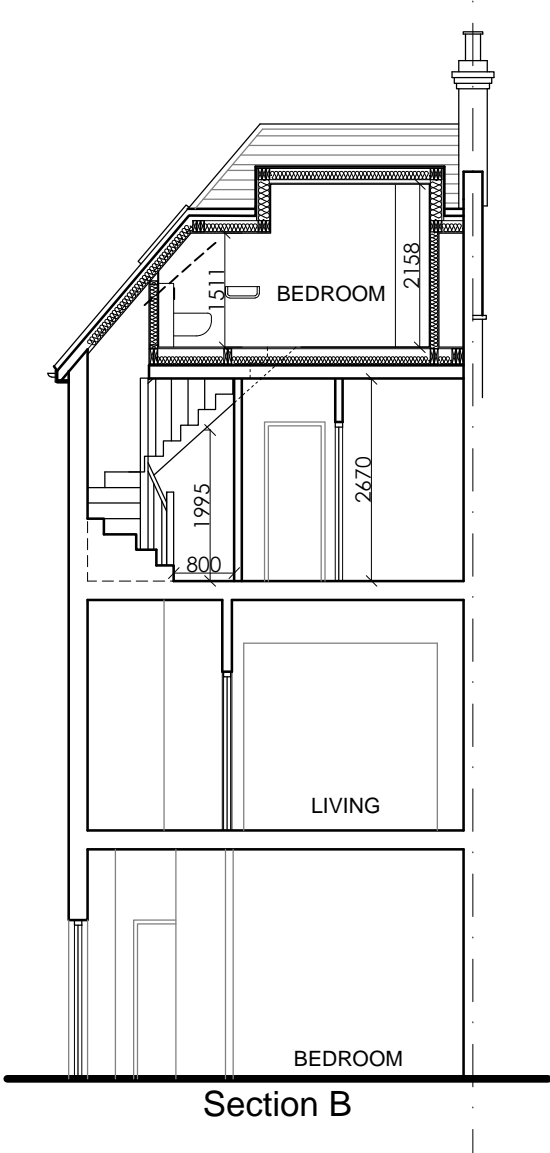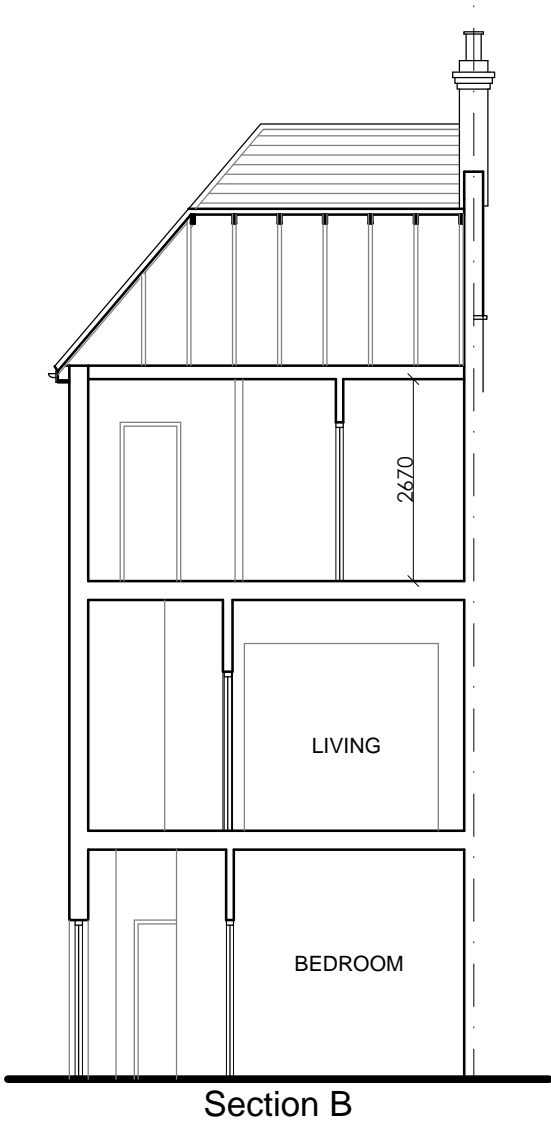Only figured dimensions to be taken. Any discrepancies to be reported to the NUSPACE prior to setting out or ordering of any materials.




Client	PETER RAHR		 nuspace LONDON YOUR LOCAL LOFT SPECIALIST 0870 609 1014 www.i-want-nuspace.co.uk 
Project	19 CORINNE ROAD LONDON N19 5EZ		
Job Title	LOFT CONVERSION		
Drawing Title	EXISTING AND PROPOSED SECTIONS		
Drawn	SDS	Checked	TOL
Date	FEBRUARY 2016	Scale	1:100 @ A3
Drawing No.	110 (P)	Amendment	A

Copyright © NUSPACE
This drawing which is the property of the NUSPACE and is the subject of Intellectual Property Rights including copyright and design right and shall not be reproduced, copied, loaned or submitted to any other party without the written consent of NUSPACE.

Only figured dimensions to be taken. Any discrepancies to be reported to the NUSPACE prior to setting out or ordering of any materials.



Section A

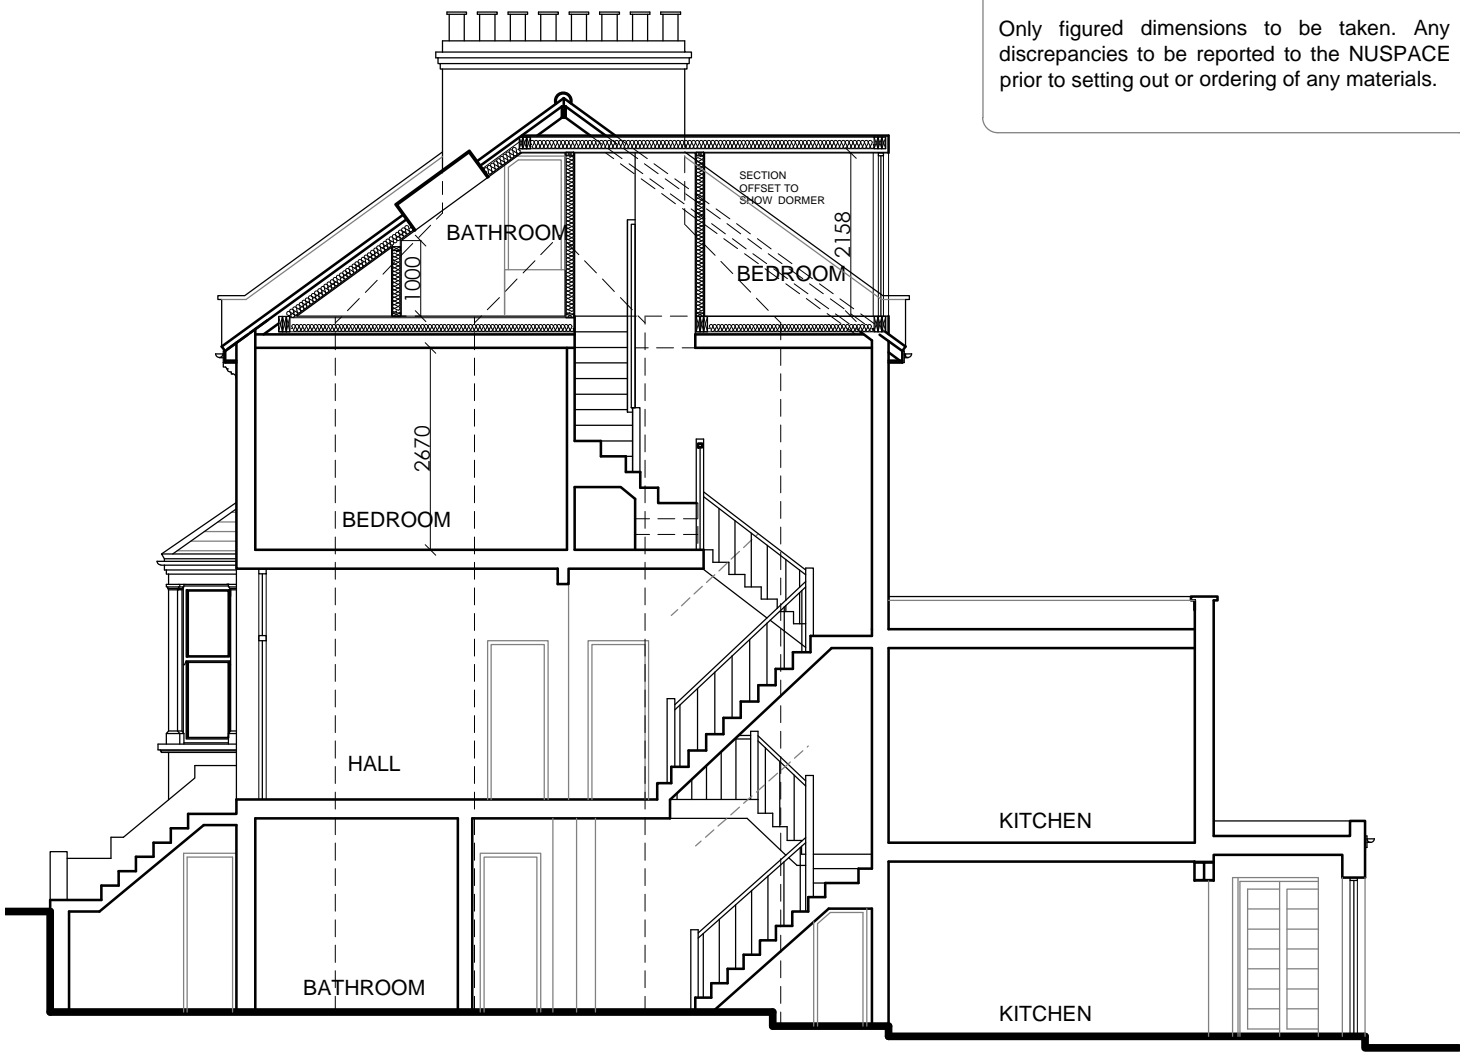

Section A



Client	PETER RAHR	
Project	19 CORINNE ROAD LONDON N19 5EZ	
Job Title	LOFT CONVERSION	
Drawing Title	EXISTING AND PROPOSED SECTIONS	
Drawn	SDS	Checked TOL
Date	FEBRUARY 2016	Scale 1:100 @ A3
Drawing No.	111(P)	Amendment A

