

ARCHITECTURAL DRAWINGS

DRAWING NO.	DRAWING TITLE	DATE
A-00-00	COVER SHEET	08-OCTOBER-14
A-0B-00	EXISITNG / DEMOLITION BASEMENT PLAN	08-OCTOBER-14
A-0B-01	BASEMENT PLAN - PROPOSAL	08-OCTOBER-14
A-0G-00	EXISITNG GROUND FLOOR PLAN	08-OCTOBER-14
A-0G-01	GROUND FLOOR PLAN - PROPOSAL	08-OCTOBER-14
A-65-00	EXISITNG / DEMOLITION / PROPOSAL SECTION A-A	08-OCTOBER-14
A-76-00	EXISTING ELEVATIONS	08-OCTOBER-14

Written dimensions to be taken in preferences to scaled dimensions. The Contractor is responsible for checking all dimensions before work starts.

All work is to be carried out to the requirements, and to the satisfaction of the Local Authority. These drawings are for planning purposes only

Any discrepancies to be brought to the attention of 4D Planning Consultants Immediately.

Rev	Date	Description	by	chk



www.GetMePlanning.com

Client

Maxim Mitrokhin

Project

21 Halliford Street  
London N1 3HB

Title

Cover Sheet

Date


October 2014

/

Drawing No.

A-00-00

Rev

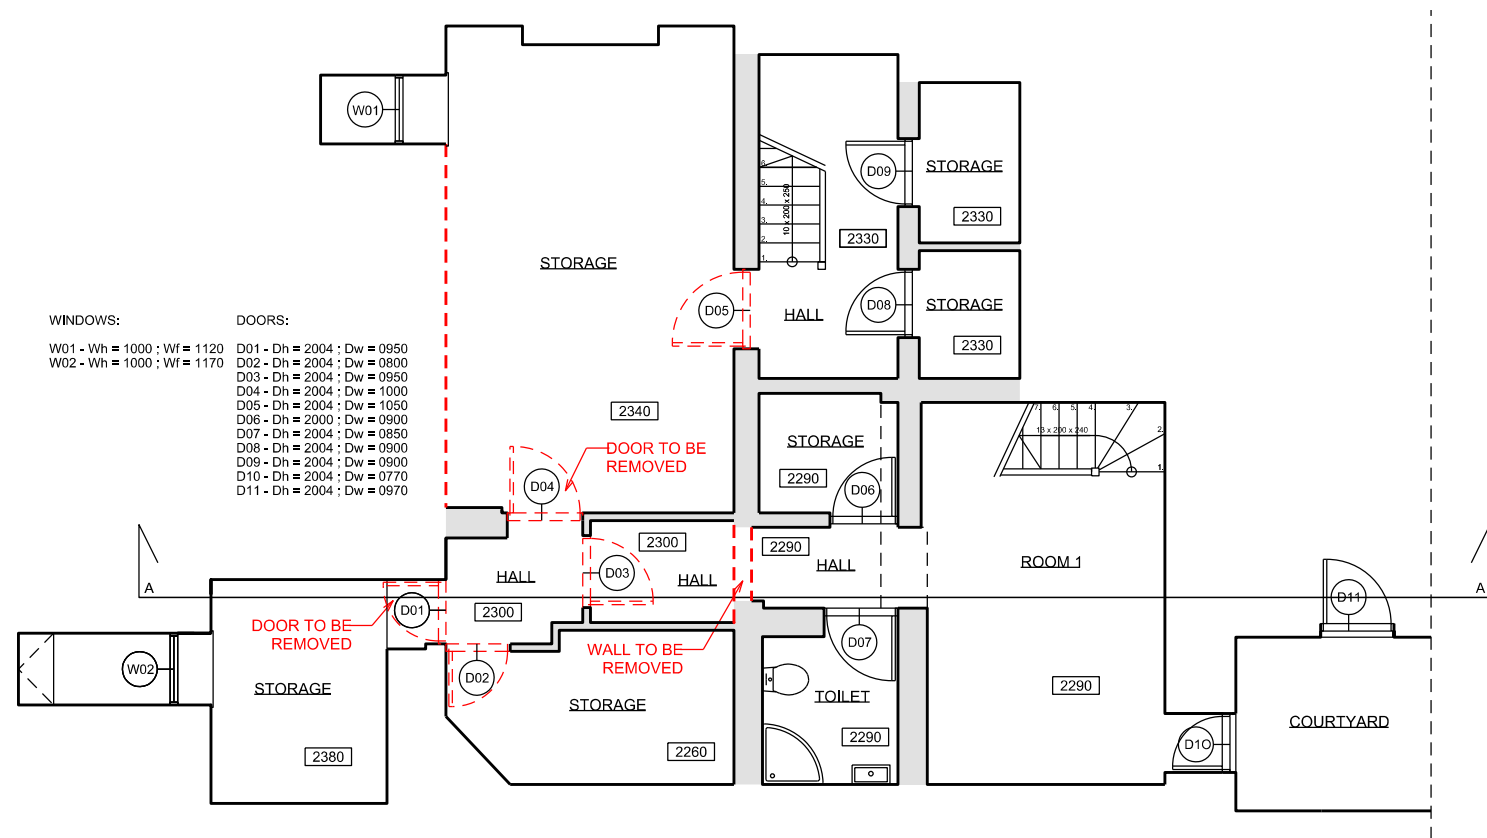

WINDOWS:  
W01 - Wh = 1000 ; Wf = 1120  
W02 - Wh = 1000 ; Wf = 1170

DOORS:  
D01 - Dh = 2004 ; Dw = 0950  
D02 - Dh = 2004 ; Dw = 0800  
D03 - Dh = 2004 ; Dw = 0950  
D04 - Dh = 2004 ; Dw = 1000  
D05 - Dh = 2004 ; Dw = 1050  
D06 - Dh = 2000 ; Dw = 0900  
D07 - Dh = 2004 ; Dw = 0850  
D08 - Dh = 2004 ; Dw = 0900  
D09 - Dh = 2004 ; Dw = 0900  
D10 - Dh = 2004 ; Dw = 0770  
D11 - Dh = 2004 ; Dw = 0970

① EXISTING / DEMOLITION BASEMENT PLAN



Written dimensions to be taken in preferences to scaled dimensions. The Contractor is responsible for checking all dimensions before work starts.

All work is to be carried out to the requirements, and to the satisfaction of the Local Authority. These drawings are for planning purposes only

Any discrepancies to be brought to the attention of 4D Planning Consultants Immediately.

Rev	Date	Description	by	chk





[www.GetMePlanning.com](http://www.GetMePlanning.com)

Client  
**Maxim Mitrokhin**

Project  
**21 Halliford Street  
London N1 3HB**

Title  
**Existing / Demolition  
Basement Plan**

Date	October 2014	/
Scale:	1:100 @ A3	
Drawing No.	A-0B-00	Rev

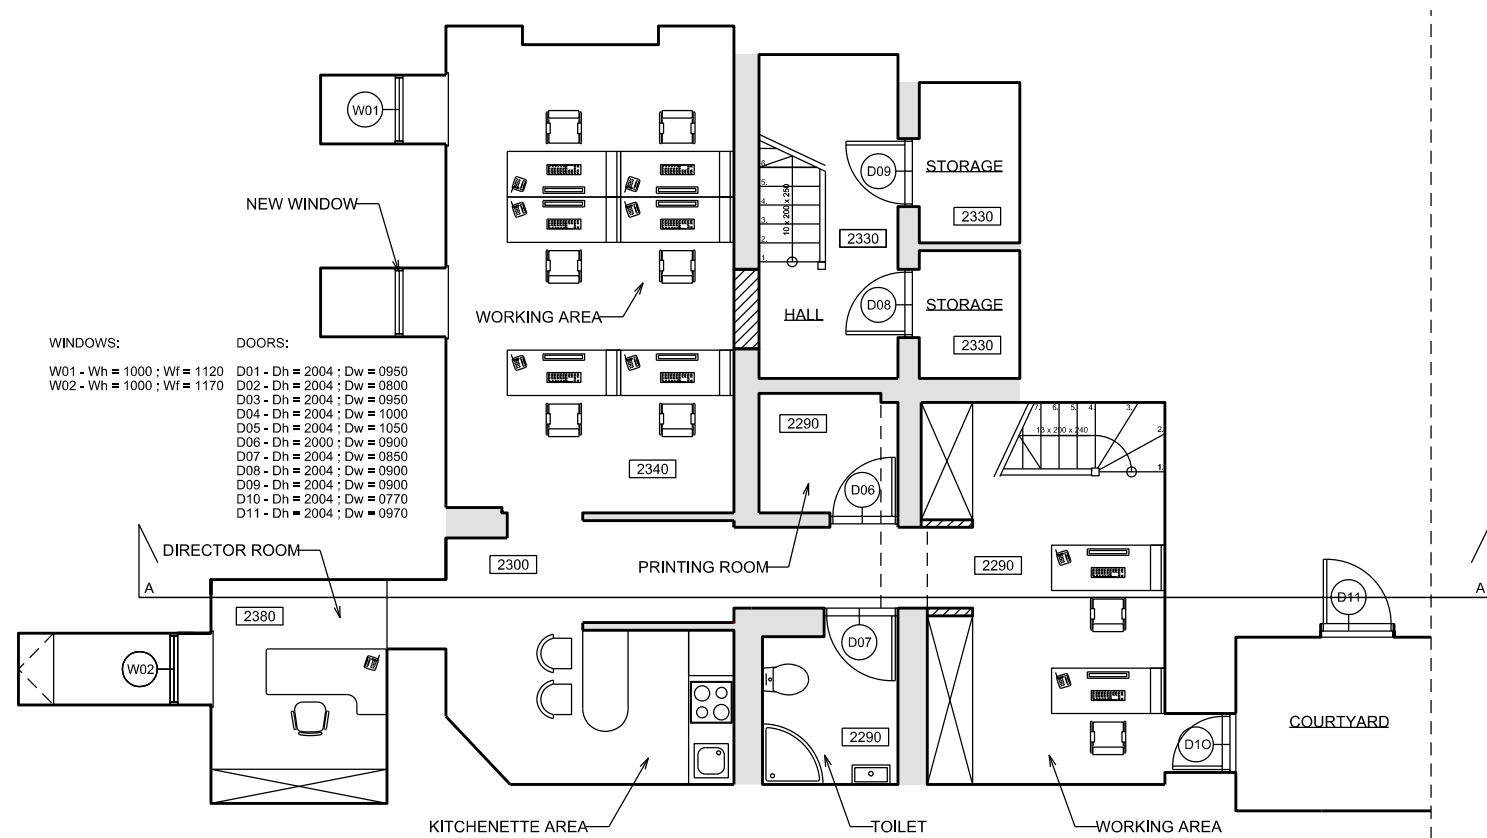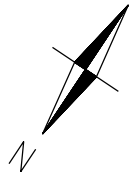

① BASEMENT PLAN - PROPOSAL



Written dimensions to be taken in preferences to scaled dimensions. The Contractor is responsible for checking all dimensions before work starts.

All work is to be carried out to the requirements, and to the satisfaction of the Local Authority. These drawings are for planning purposes only

Any discrepancies to be brought to the attention of 4D Planning Consultants Immediately.

Rev	Date	Description	by	chk





[www.GetMePlanning.com](http://www.GetMePlanning.com)

Client  
**Maxim Mitrokhin**

Project  
**21 Halliford Street  
London N1 3HB**

Title  
**Basement Plan  
Proposal**

Date	October 2014	/
Scale:	1:100 @ A3	
Drawing No.	A-0B-01	Rev

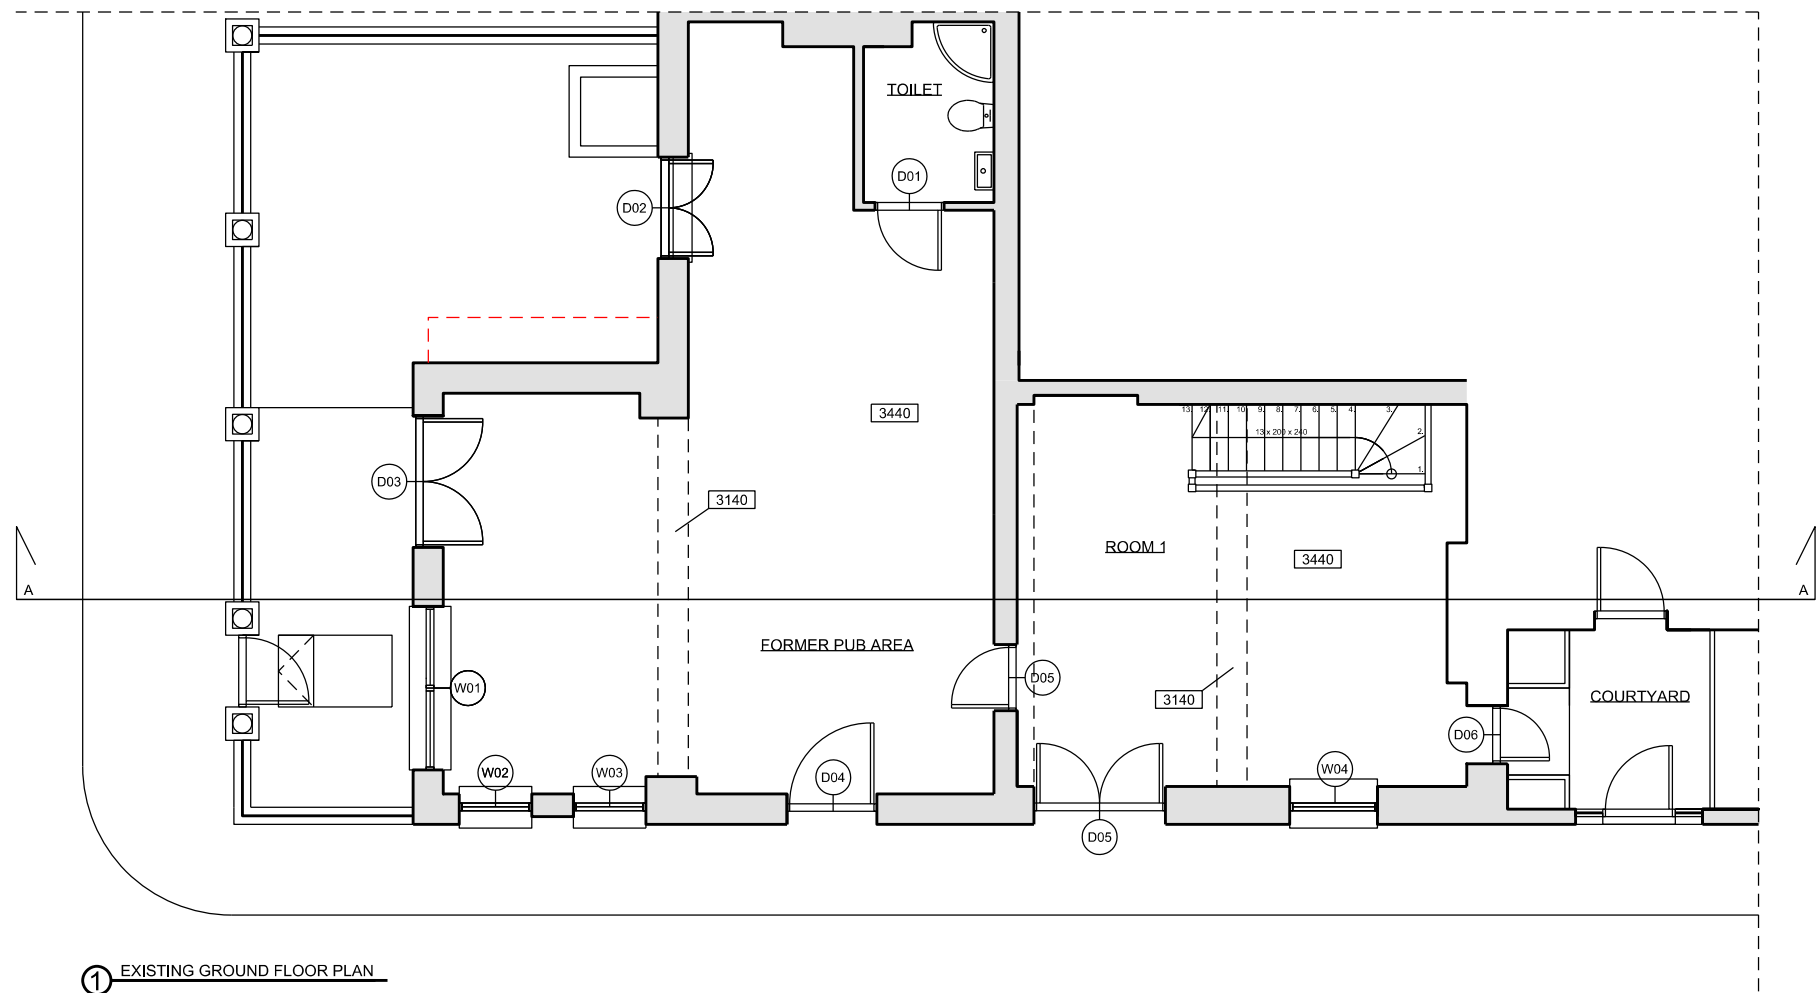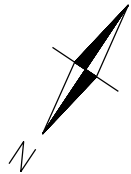

WINDOWS:

W01 - Wh = 1180 ; Wf = 2060
W02 - Wh = 1180 ; Wf = 2060
W03 - Wh = 1180 ; Wf = 2060
W04 - Wh = 1200 ; Wf = 1900

DOORS:

D01 - Dh = 2004 ; Dw = 1100
D02 - Dh = 3000 ; Dw = 1390
D03 - Dh = 3000 ; Dw = 1740
D04 - Dh = 3000 ; Dw = 1190
D05 - Dh = 3000 ; Dw = 1780
D06 - Dh = 2004 ; Dw = 0770



Written dimensions to be taken in preferences to scaled dimensions. The Contractor is responsible for checking all dimensions before work starts.

All work is to be carried out to the requirements, and to the satisfaction of the Local Authority. These drawings are for planning purposes only



Any discrepancies to be brought to the attention of 4D Planning Consultants Immediately.

Rev	Date	Description	by	chk



[www.GetMePlanning.com](http://www.GetMePlanning.com)

Client	Maxim Mitrokhin		
Project	21 Halliford Street London N1 3HB		
Title	Existing Ground Floor Plan		
Date	October 2014	/	
Scale:	1:100 @ A3		
Drawing No.	A-0G-00	Rev	

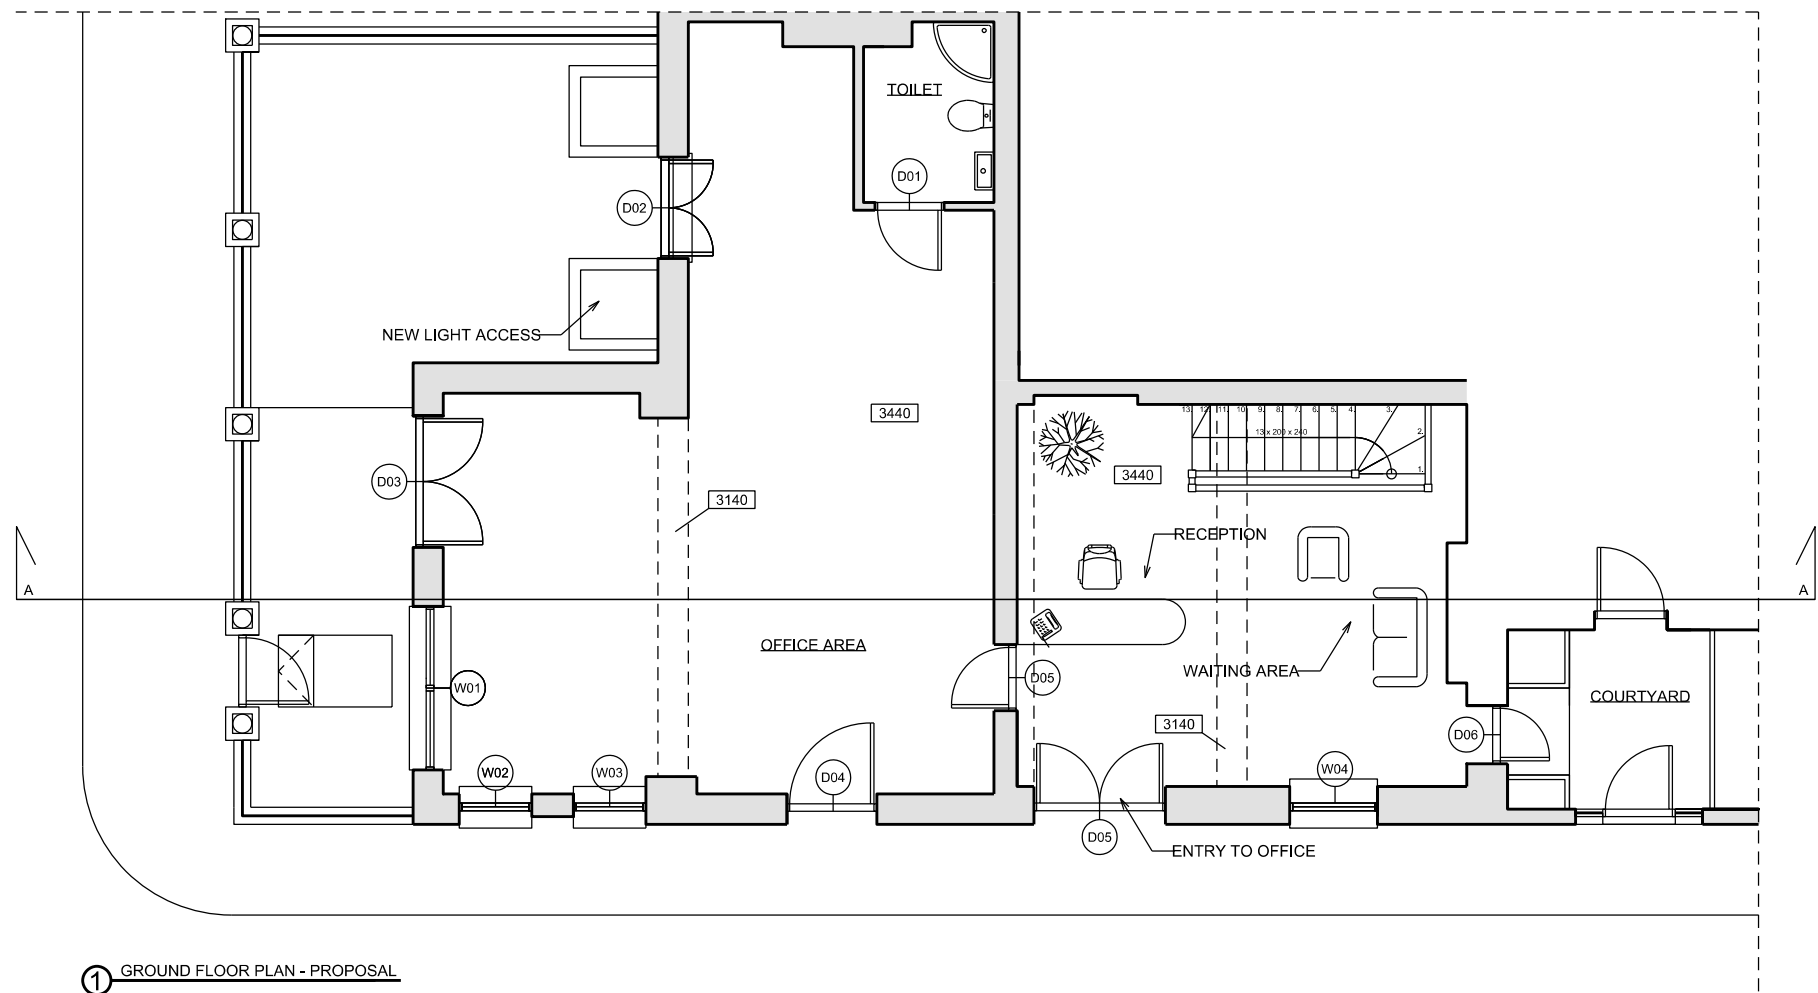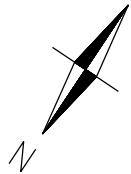

WINDOWS:

W01 - Wh = 1180 ; Wf = 2060  
W02 - Wh = 1180 ; Wf = 2060  
W03 - Wh = 1180 ; Wf = 2060  
W04 - Wh = 1200 ; Wf = 1900

DOORS:

D01 - Dh = 2004 ; Dw = 1100  
D02 - Dh = 3000 ; Dw = 1390  
D03 - Dh = 3000 ; Dw = 1740  
D04 - Dh = 3000 ; Dw = 1190  
D05 - Dh = 3000 ; Dw = 1780  
D06 - Dh = 2004 ; Dw = 0770

Written dimensions to be taken in preferences to scaled dimensions. The Contractor is responsible for checking all dimensions before work starts.

All work is to be carried out to the requirements, and to the satisfaction of the Local Authority. These drawings are for planning purposes only



Any discrepancies to be brought to the attention of 4D Planning Consultants Immediately.

Rev	Date	Description	by	chk



[www.GetMePlanning.com](http://www.GetMePlanning.com)

Client	Maxim Mitrokhin		
Project	21 Halliford Street London N1 3HB		
Title	Ground Floor Plan Proposal		
Date	October 2014	/	
Scale:	1:100 @ A3		
Drawing No.	A-0G-01	Rev	

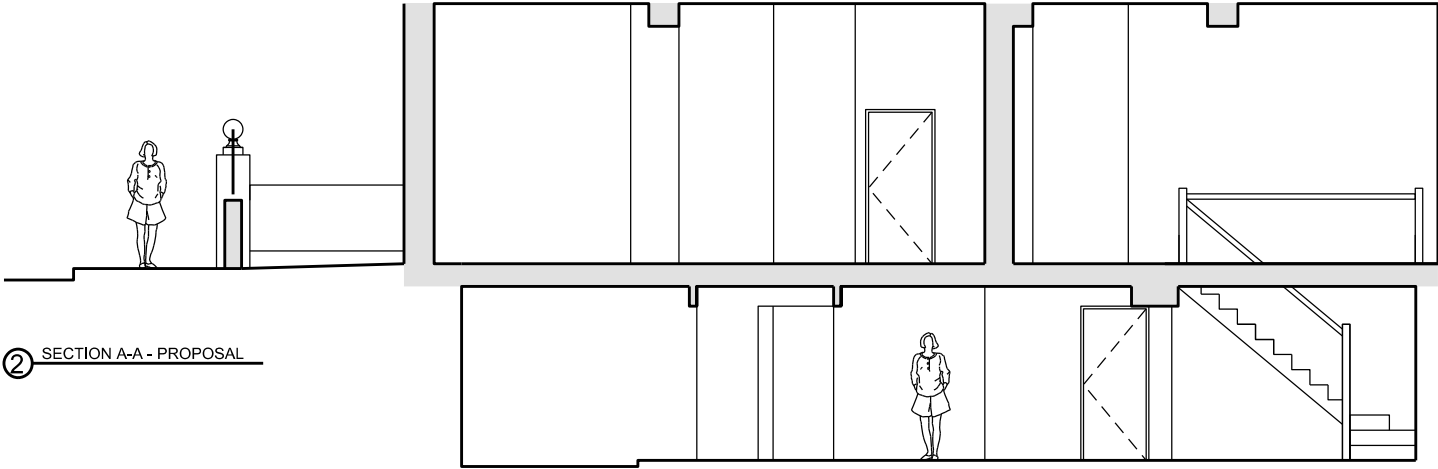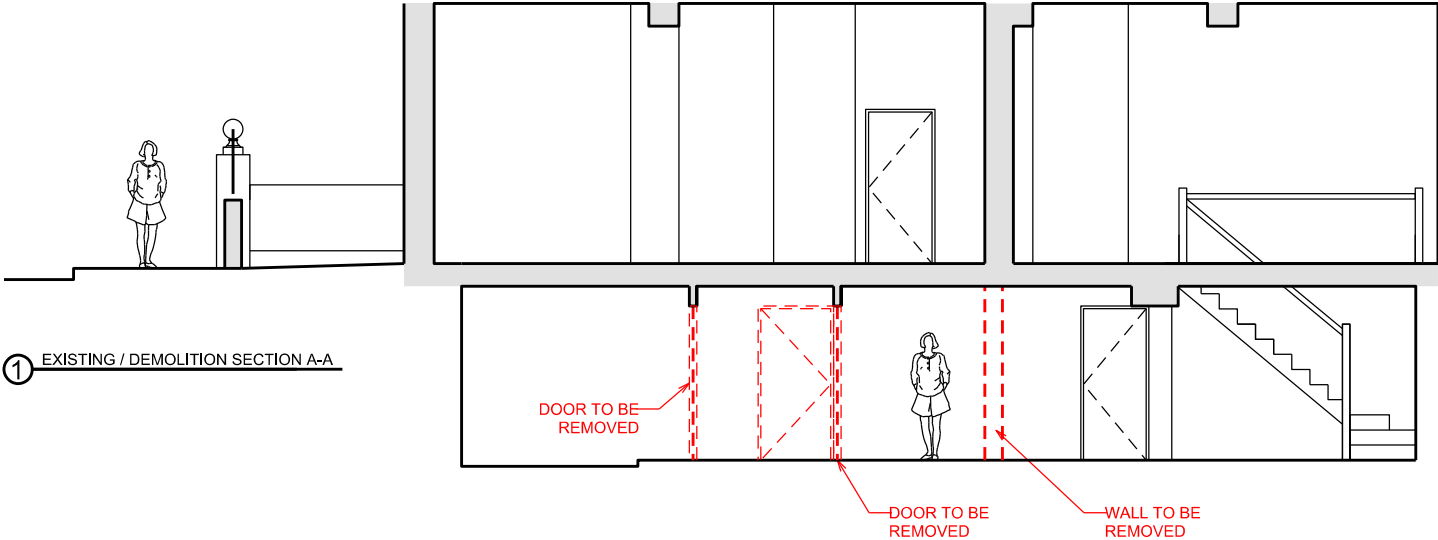

Written dimensions to be taken in preferences to scaled dimensions. The Contractor is responsible for checking all dimensions before work starts.

All work is to be carried out to the requirements, and to the satisfaction of the Local Authority. These drawings are for planning purposes only

Any discrepancies to be brought to the attention of 4D Planning Consultants Immediately.

Rev	Date	Description	by	chk



[www.GetMePlanning.com](http://www.GetMePlanning.com)


Client	Maxim Mitrokhin		
Project	21 Halliford Street London N1 3HB		
Title	Existing / Demolition / Proposal Section A-A		
Date	October 2014	/	
Scale:	1:100 @ A3		
Drawing No.	A-65-00	Rev	



① ELEVATION - HALLIFORD STREET (NO CHANGES PROPOSED)



② ELEVATION - ELIZABETH AVE (NO CHANGES PROPOSED)

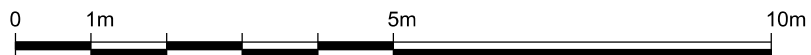

Written dimensions to be taken in preferences to scaled dimensions. The Contractor is responsible for checking all dimensions before work starts.

All work is to be carried out to the requirements, and to the satisfaction of the Local Authority. These drawings are for planning purposes only

Any discrepancies to be brought to the attention of 4D Planning Consultants Immediately.

Rev	Date	Description	by	chk



[www.GetMePlanning.com](http://www.GetMePlanning.com)

Client  
**Maxim Mitrokhin**

Project  
**21 Halliford Street  
London N1 3HB**

Title  
**Existing Elevations**

Date	October 2014	/
Scale:	1:100 @ A3	
Drawing No.	A-76-00	Rev