
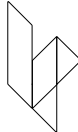
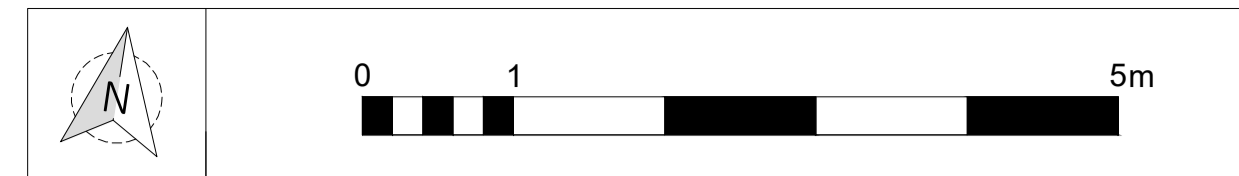
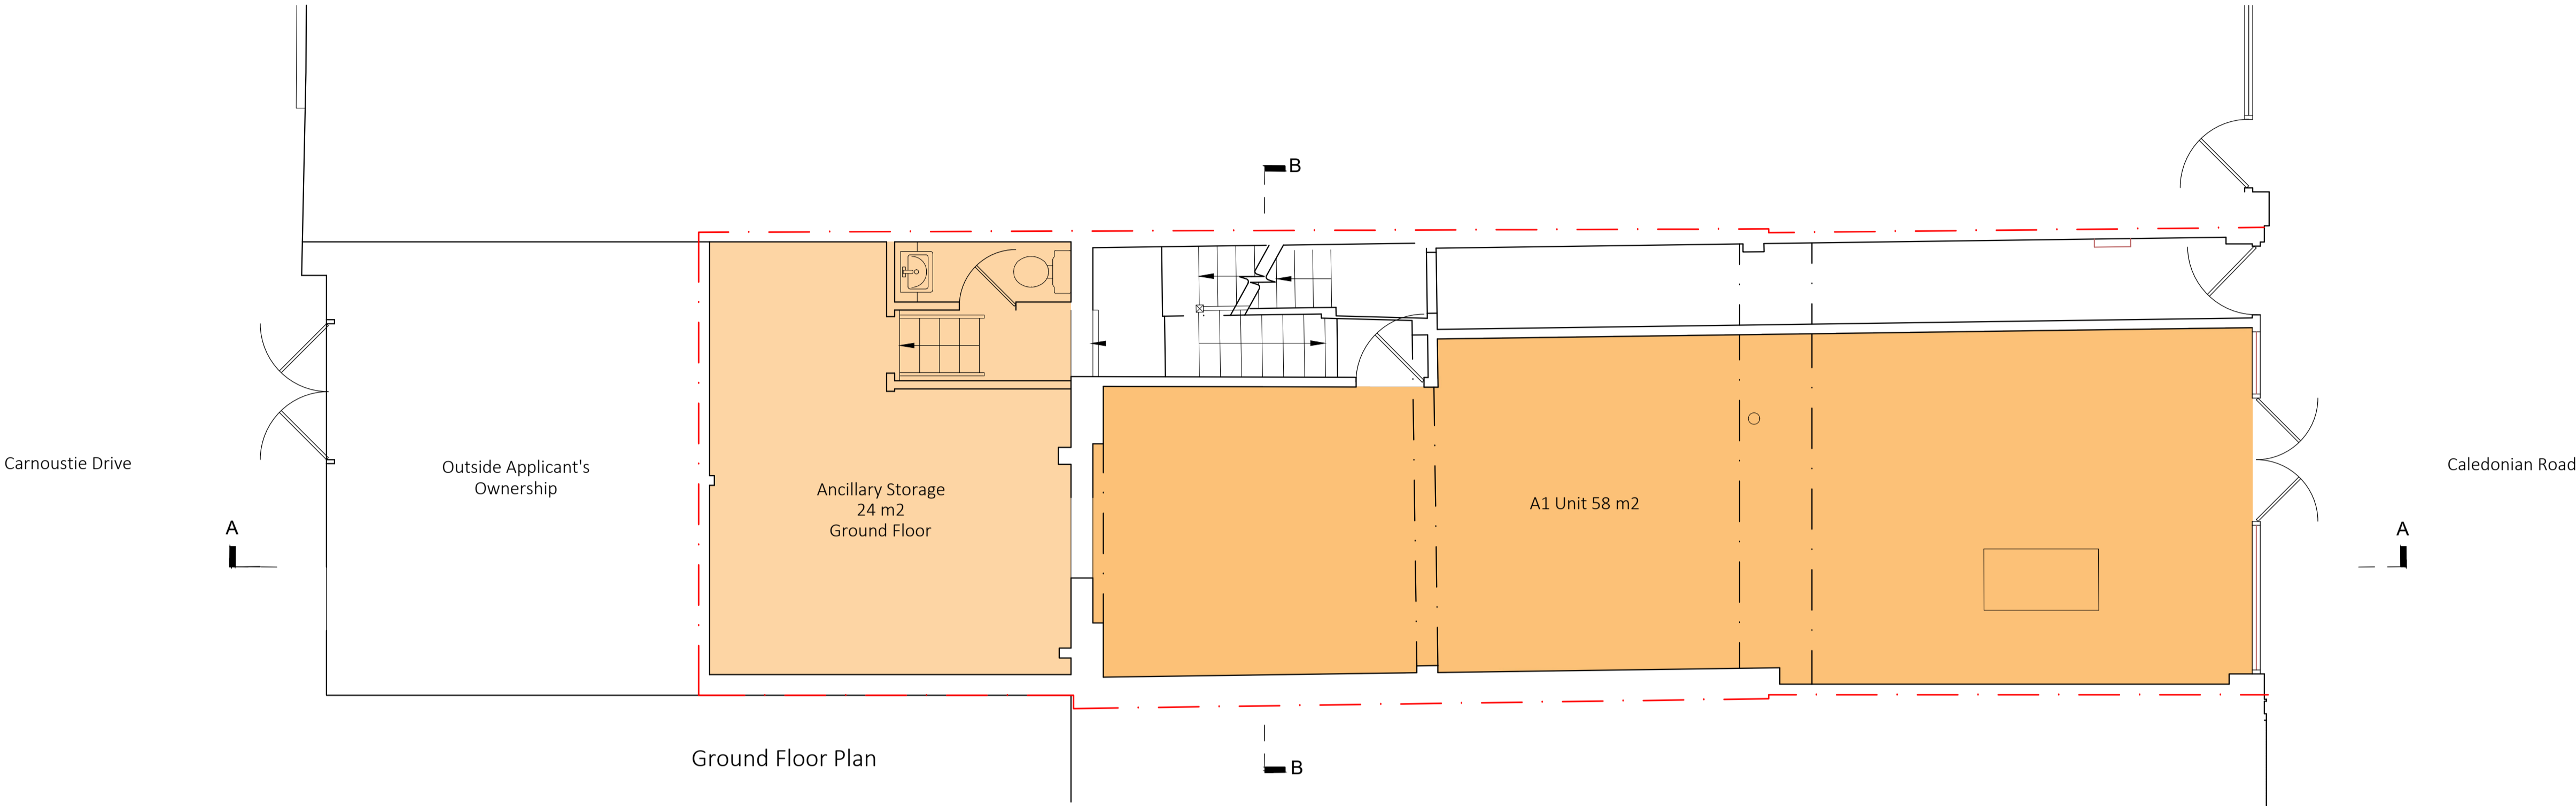



rev	date	description				revised by	audited by		
stage PLANNING		drawing title EXISTING Site Location Plan				suitability code S2			
		CONTRACTORS ARE NOT TO SCALE DIMENSIONS FROM THIS DRAWING							
		LIPTON PLANT ARCHITECTS				Seatem House 89 Morelands St London EC1V 8BB		T +44 (0)20 7288 1333 T +44 (0)20 7288 0933 Email info@liptonarch.co.uk W www.liptonarch.co.uk	
						Client Jane Bussmann			
		THIS DRAWING IS COPYRIGHT				Project 321 Caledonian Road London N1 1DR NW3 4DU			
		scale 1:1250 @A3	drawn by BF	checked by DC	job no - 555	originator LPA	zone ZZ	level XX	type DR


[illegible]

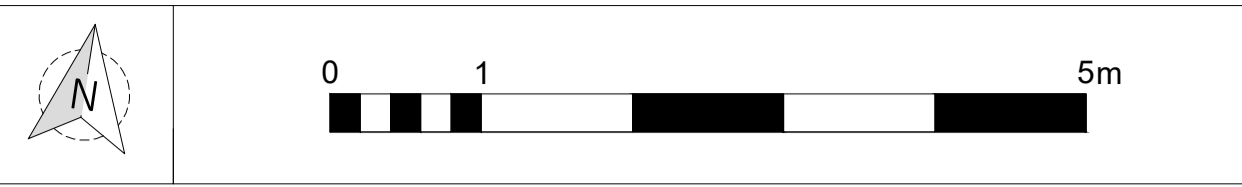


KEY

- A1 Unit
- Ancillary Storage Ground Floor
- Ancillary Storage Basement

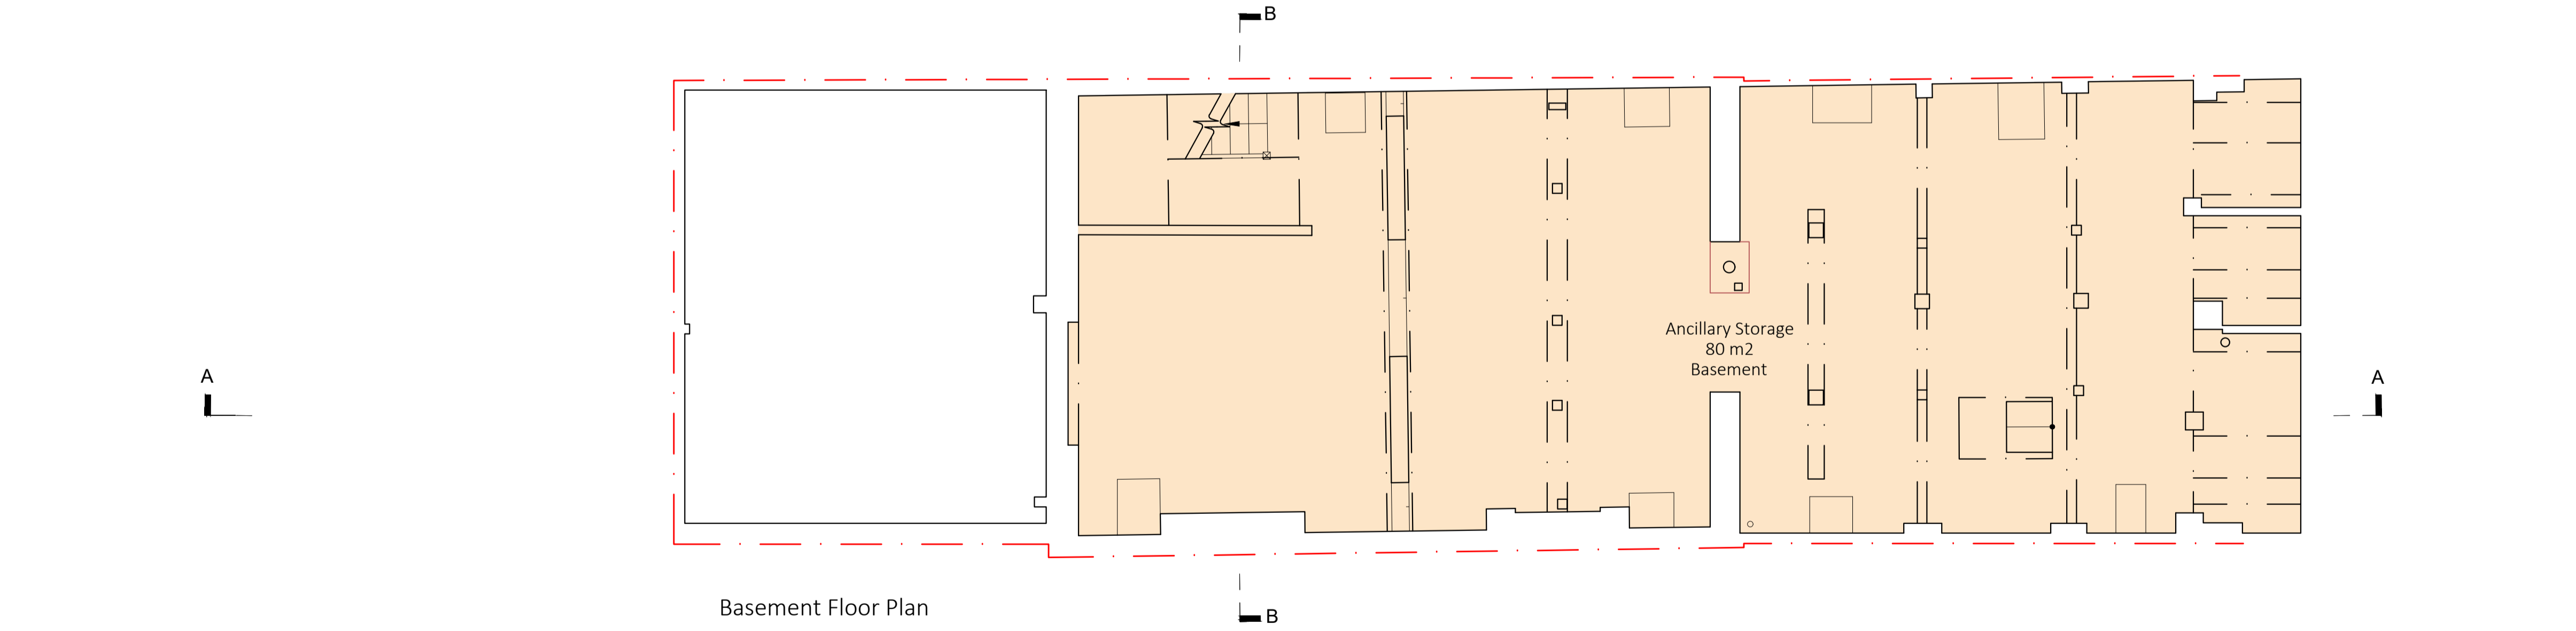


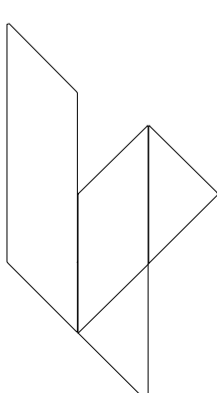rev	date	description				revised by	audited by			
stage PLANNING		drawing title EXISTING Basement and Ground Floor Plan					suitability code S2			
		CONTRACTORS ARE NOT TO SCALE DIMENSIONS FROM THIS DRAWING								
		LIPTON PLANT ARCHITECTS								
		Seatem House 39 Morelands St London EC1V 8BB client Jane Bussmann					project 321 Caledonian Road London N1 1DR NW3 4DU T +44 (0)20 7288 1333 F +44 (0)20 7288 0333 E mail@iparchitects.co.uk W www.iparchitects.co.uk			
THIS DRAWING IS COPYRIGHT										
scale 1:50@A1 1:100@A3	drawn by BF	audited by DC	job no 555	originator LPA	zone ZZ	level XX	type DR	role A	dwg no 0003	revision

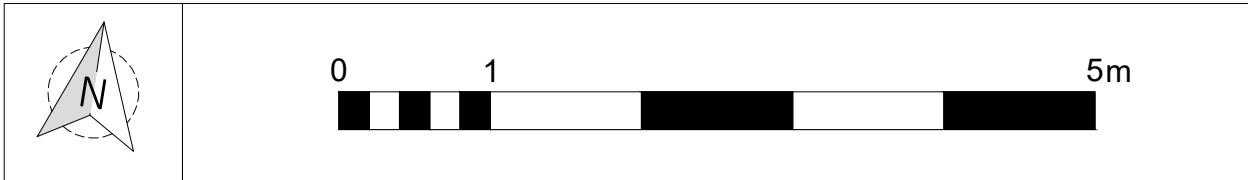


KEY


- Existing Residential Flat B
- Existing Residential Flat C
- Roof Terrace

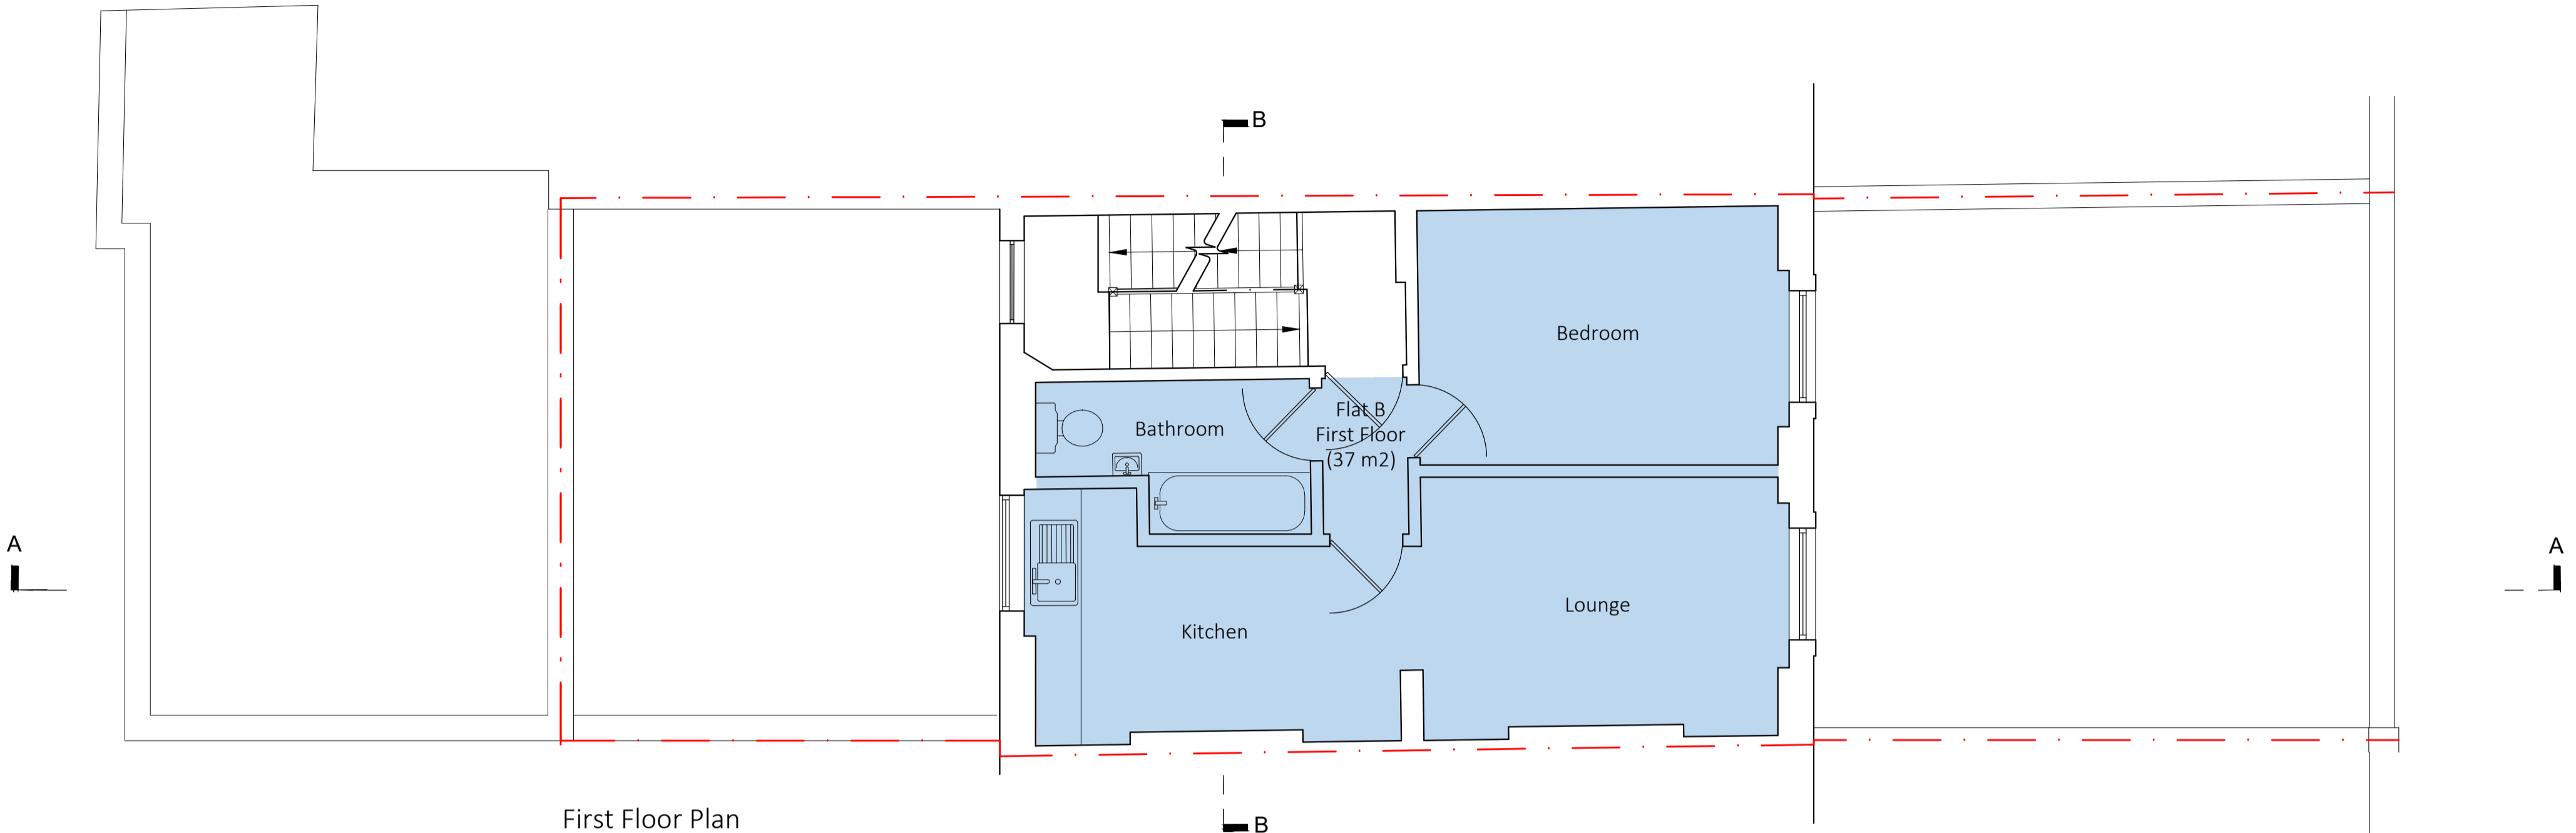


First Floor Plan

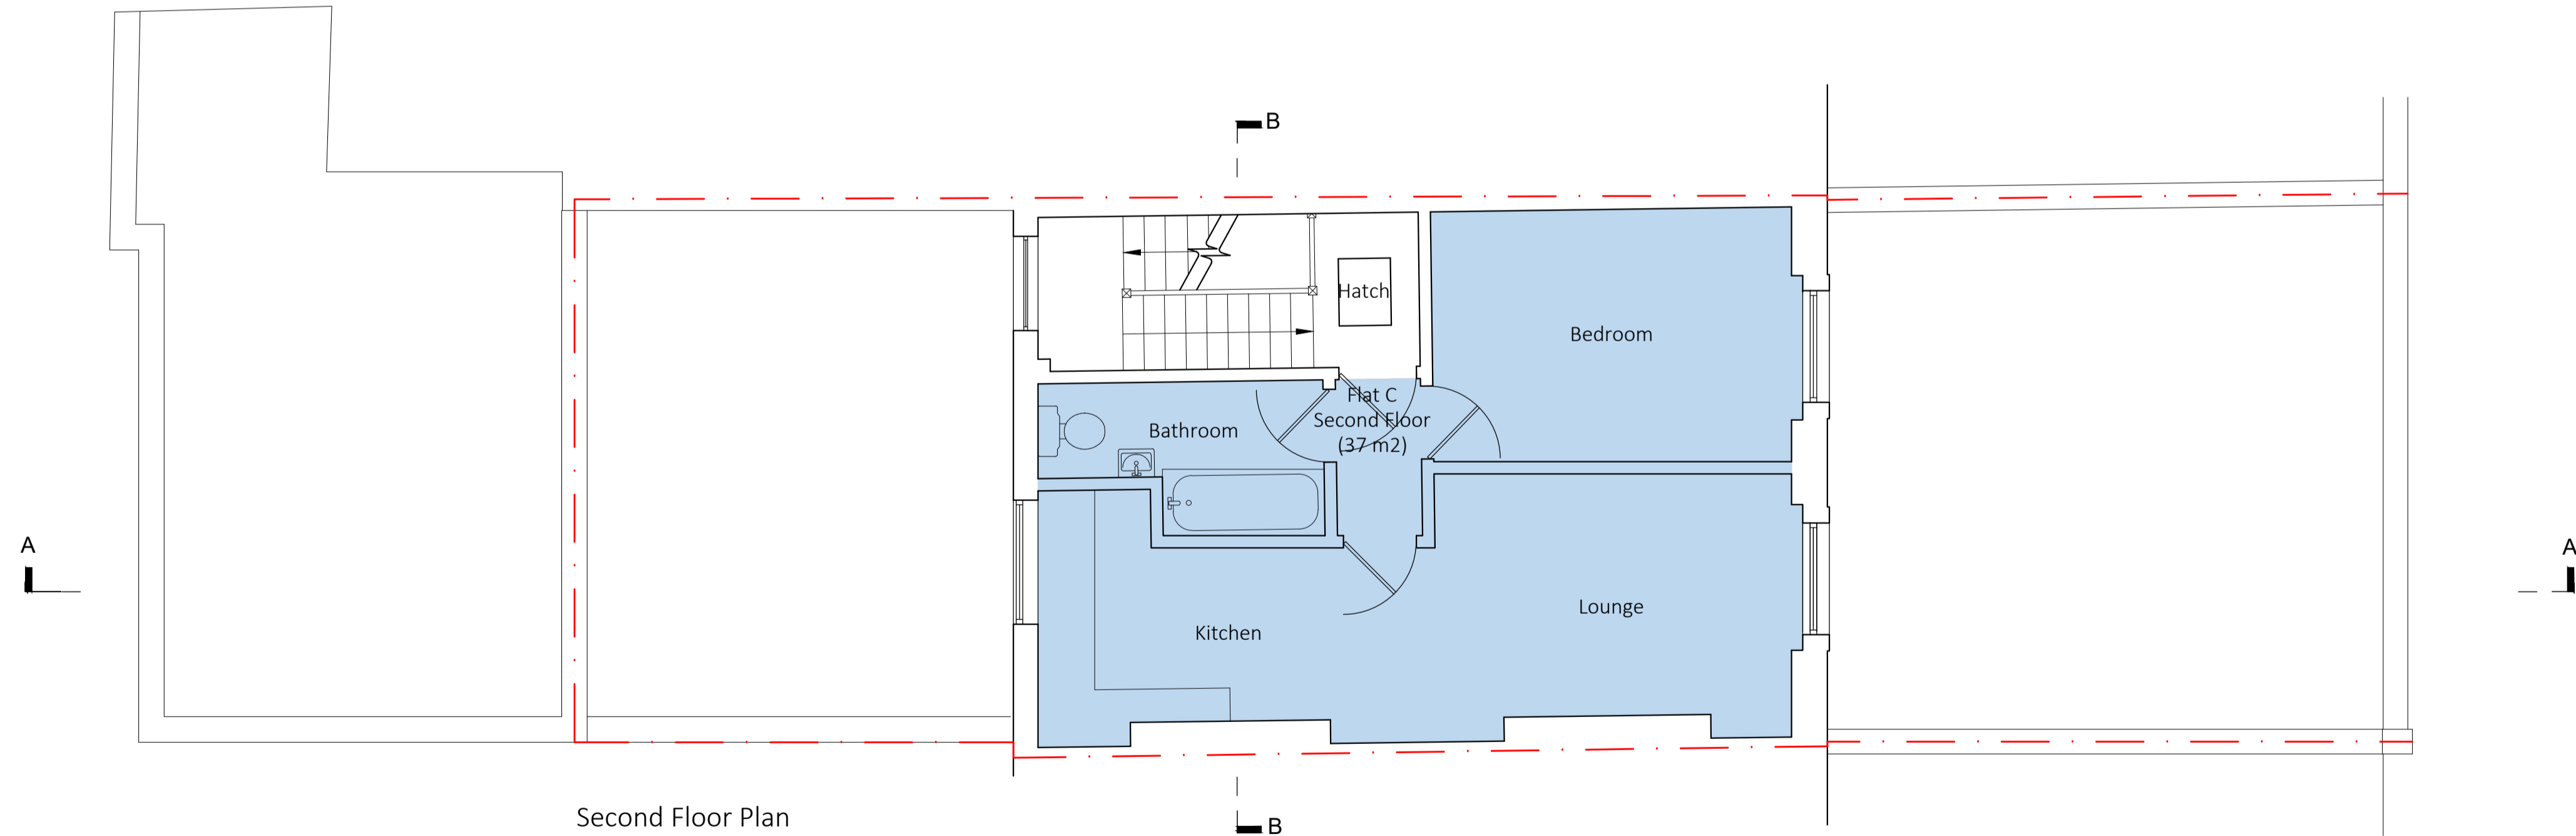


Second Floor Plan

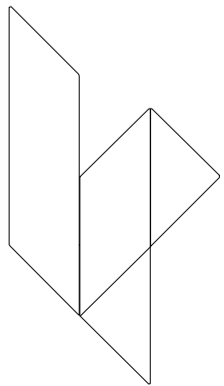
rev	date	description				revised by		audited by					
stage PLANNING		drawing title EXISTING First and Second Floor Plan				suitability code S2							
 <div>LIPTON PLANT ARCHITECTS</div>						CONTRACTORS ARE NOT TO SCALE DIMENSIONS FROM THIS DRAWING							
						Seatem House 39 Morelands St London EC1V 8BB				T +44 (0)20 7288 1333 F +44 (0)20 7288 0333 E mail@lparchitects.co.uk W www.lparchitects.co.uk			
						client Jane Bussmann		project 321 Caledonian Road London N1 1DR NW3 4DU					
						THIS DRAWING IS COPYRIGHT							
scale 1:50@A1 1:100@A3	drawn by BF	audited by DC	job no 555	originator LPA	zone ZZ	level XX	type DR	role A	dwg no 0004	revision			

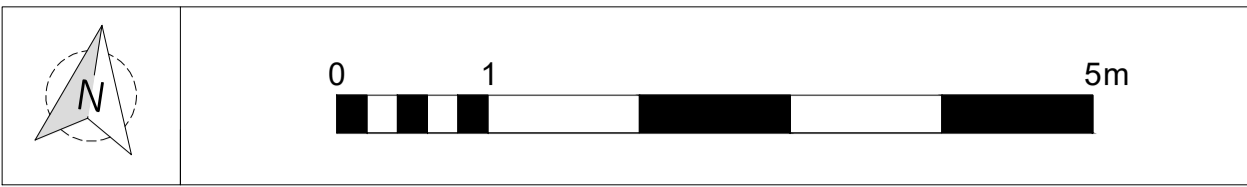


KEY

- Existing Residential Flat B
- Existing Residential Flat C
- Roof Terrace

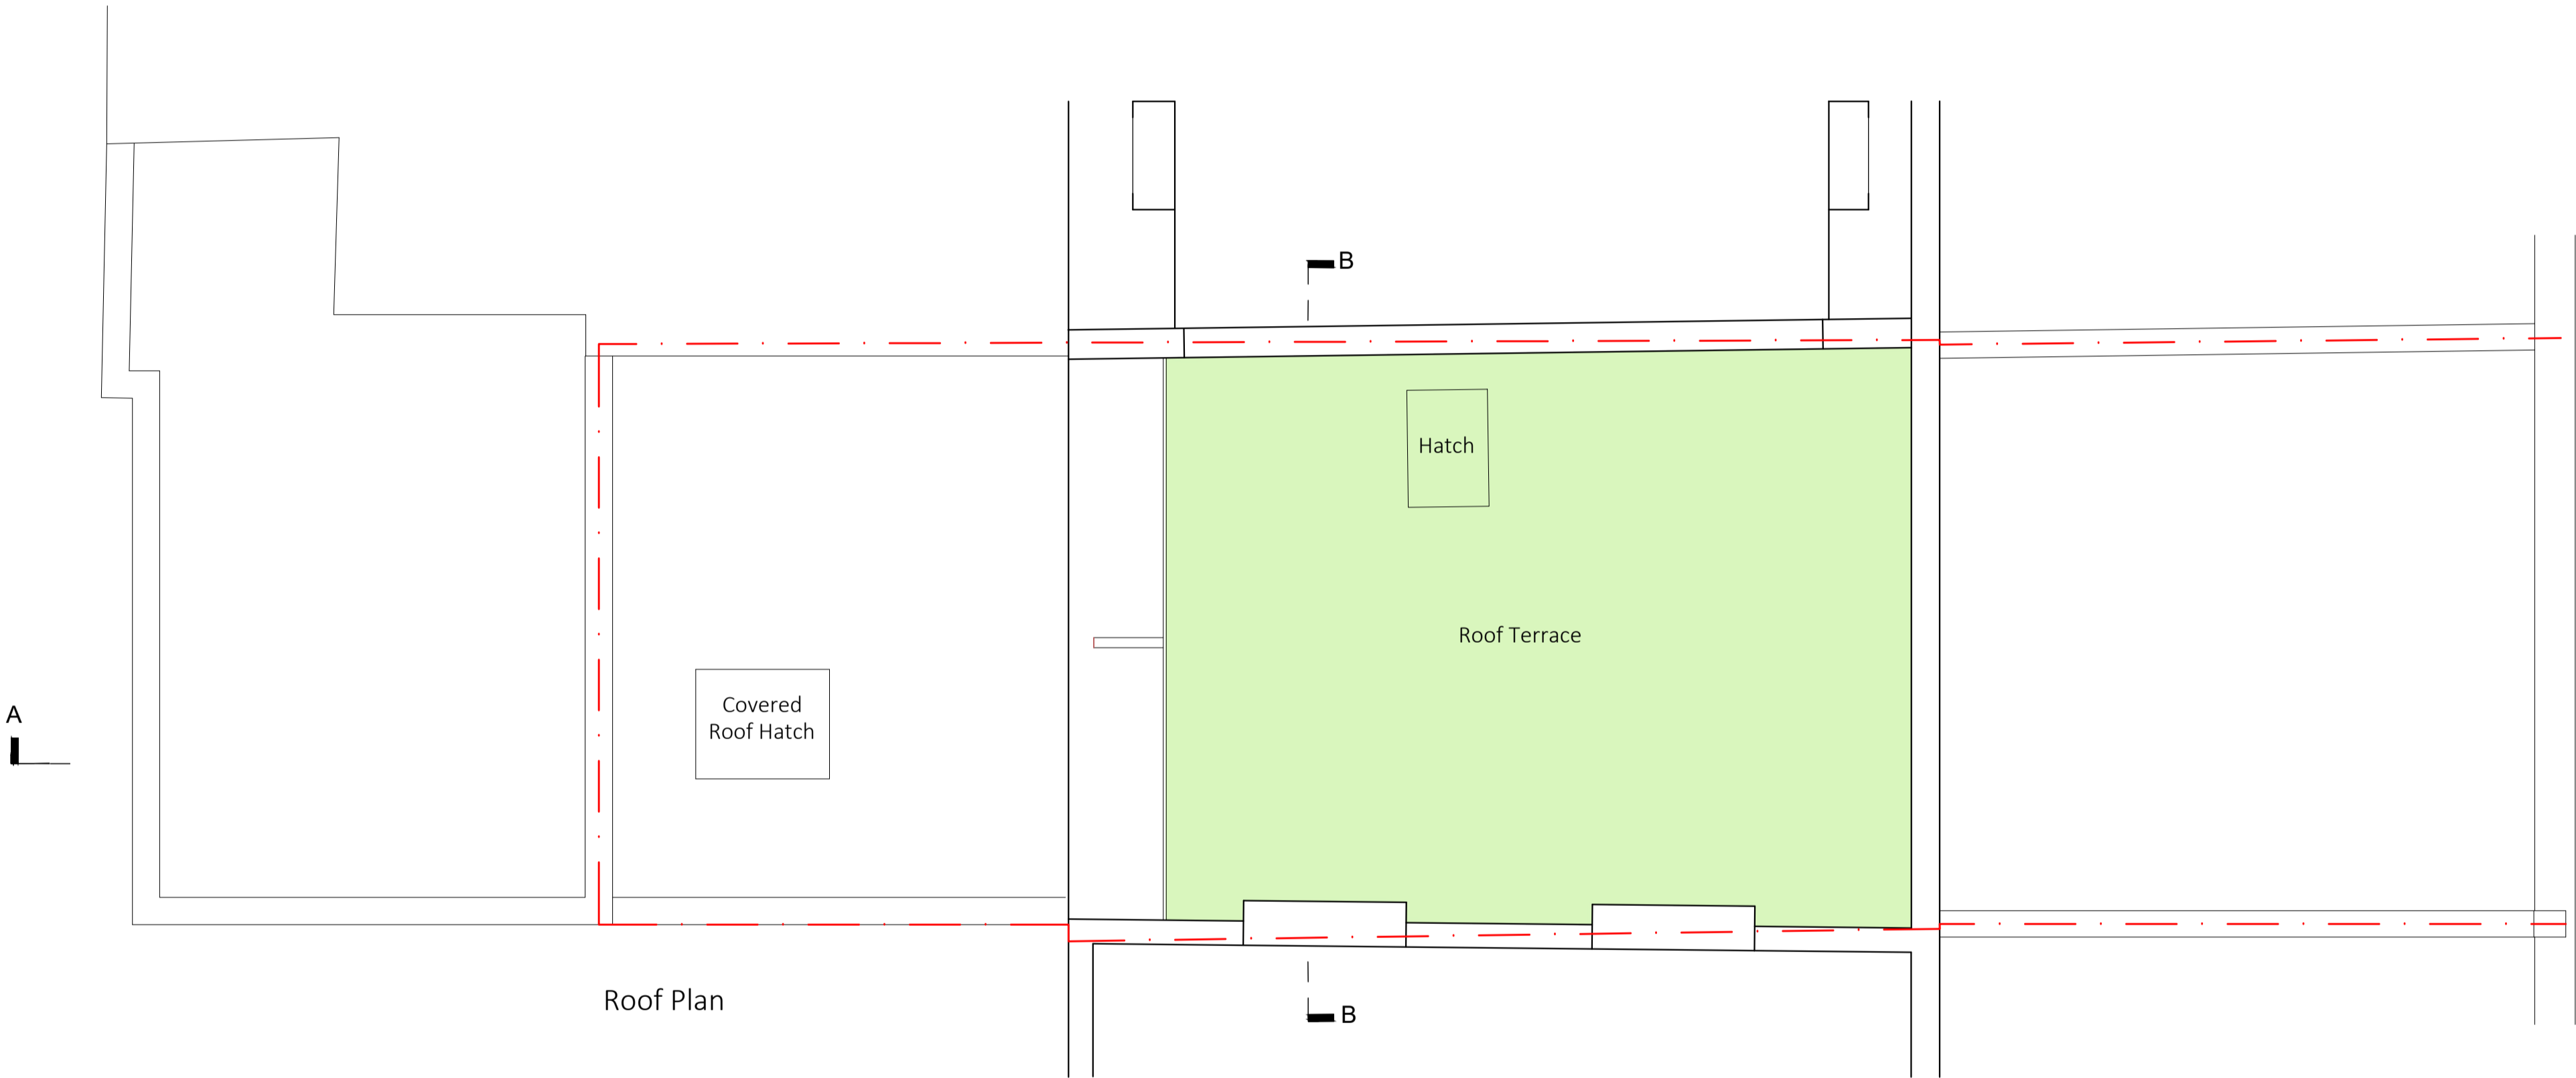

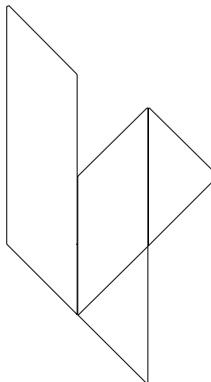
rev	date	description				revised by	audited by			
stage PLANNING		drawing title EXISTING Roof Plan				suitability code S2				
		CONTRACTORS ARE NOT TO SCALE DIMENSIONS FROM THIS DRAWING								
		Seatem House 39 Morelands St London EC1V 8BB				T +44 (0)20 7288 1333 F +44 (0)20 7288 0333 E mail@lparchitects.co.uk W www.lparchitects.co.uk				
		client Jane Bussmann				project 321 Caledonian Road London N1 1DR NW3 4DU				
		THIS DRAWING IS COPYRIGHT								
scale 1:50@A1 1:100@A3	drawn by BF	audited by DC	job no 555	originator LPA	zone - ZZ	level - XX	type DR	role - A	dwg no 0005	revision

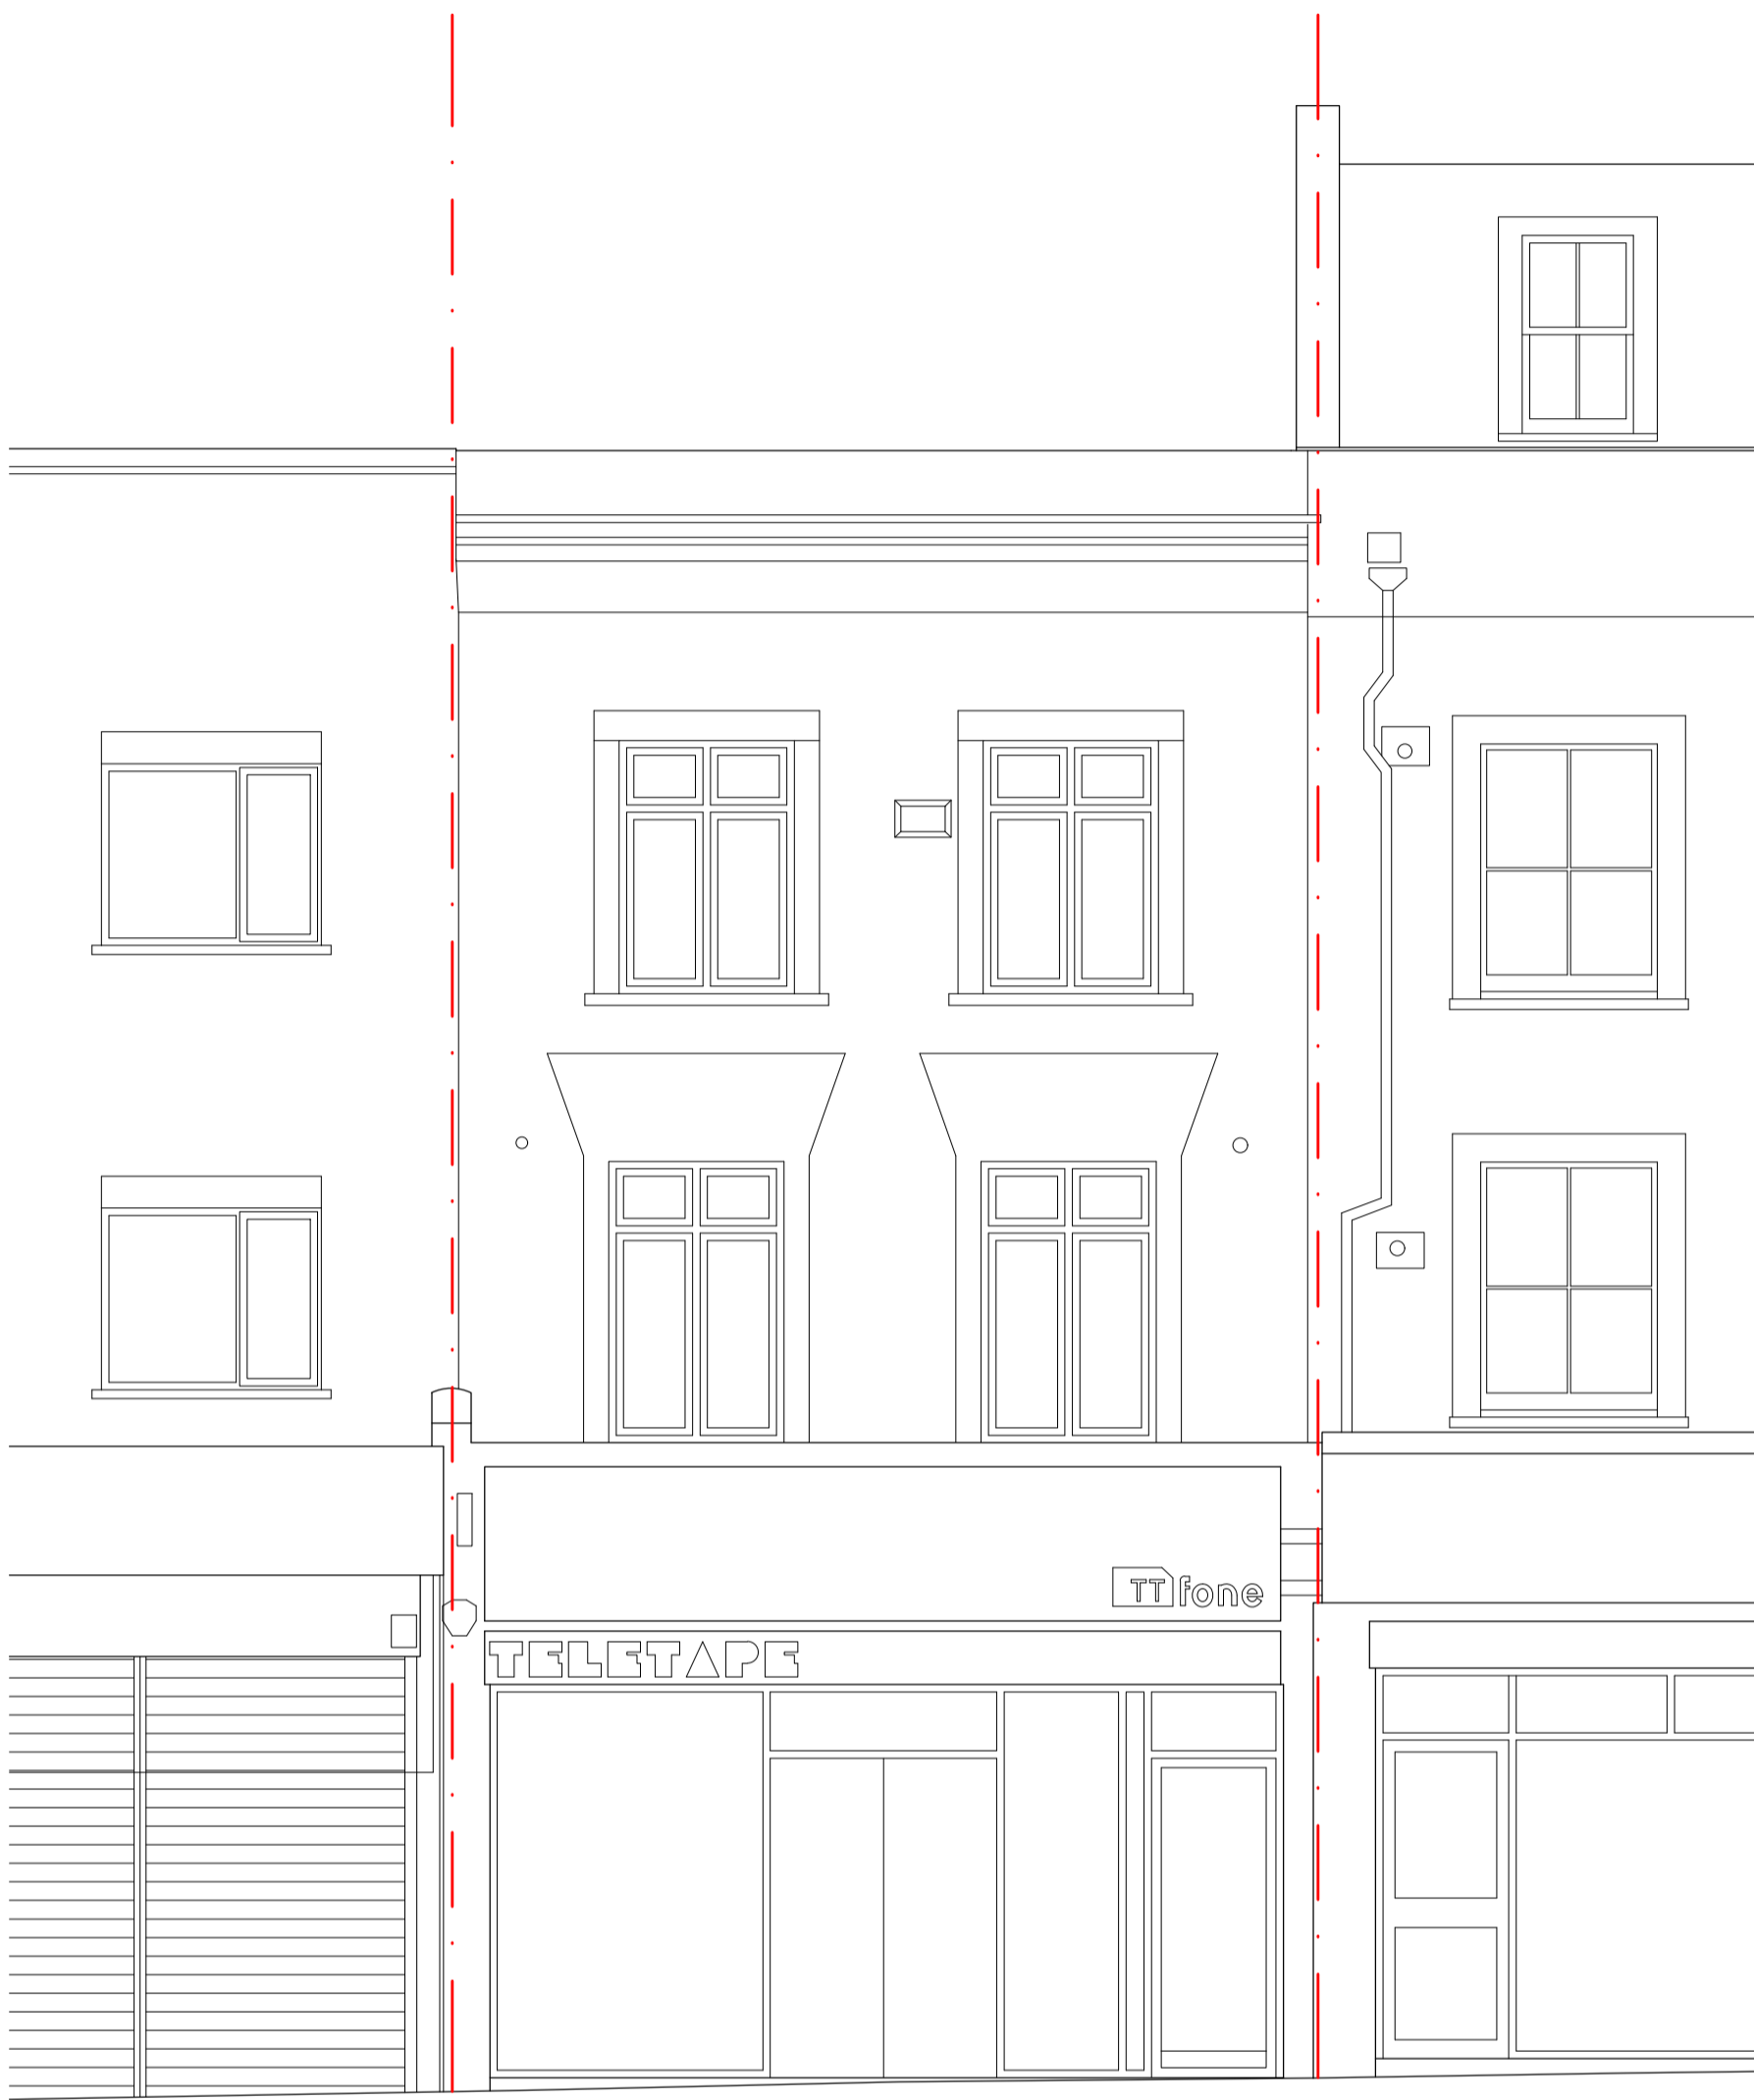


East (Front) Elevation




West (Rear) Sectional Elevation

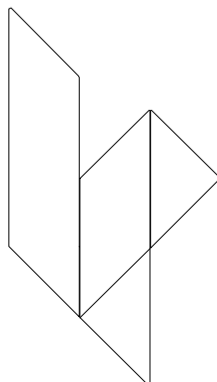
rev	date	description				revised by	audited by			
stage PLANNING			drawing title EXISTING East and West Elevations				suitability code S2			
			CONTRACTORS ARE NOT TO SCALE DIMENSIONS FROM THIS DRAWING							
			LIPTON PLANT ARCHITECTS		Seatem House 39 Morelands St London EC1V 8BB client Jane Bussmann				T +44 (0)20 7288 1333 F +44 (0)20 7288 0333 E mail@lparchitects.co.uk W www.lparchitects.co.uk	
					project 321 Caledonian Road London N1 1DR NW3 4DU					
THIS DRAWING IS COPYRIGHT										
scale 1:50@A1 1:100@A3	drawn by BF	audited by DC	job no 555	originator LPA	zone - ZZ	level - XX	type - DR	role - A	dwg no - 0006	revision

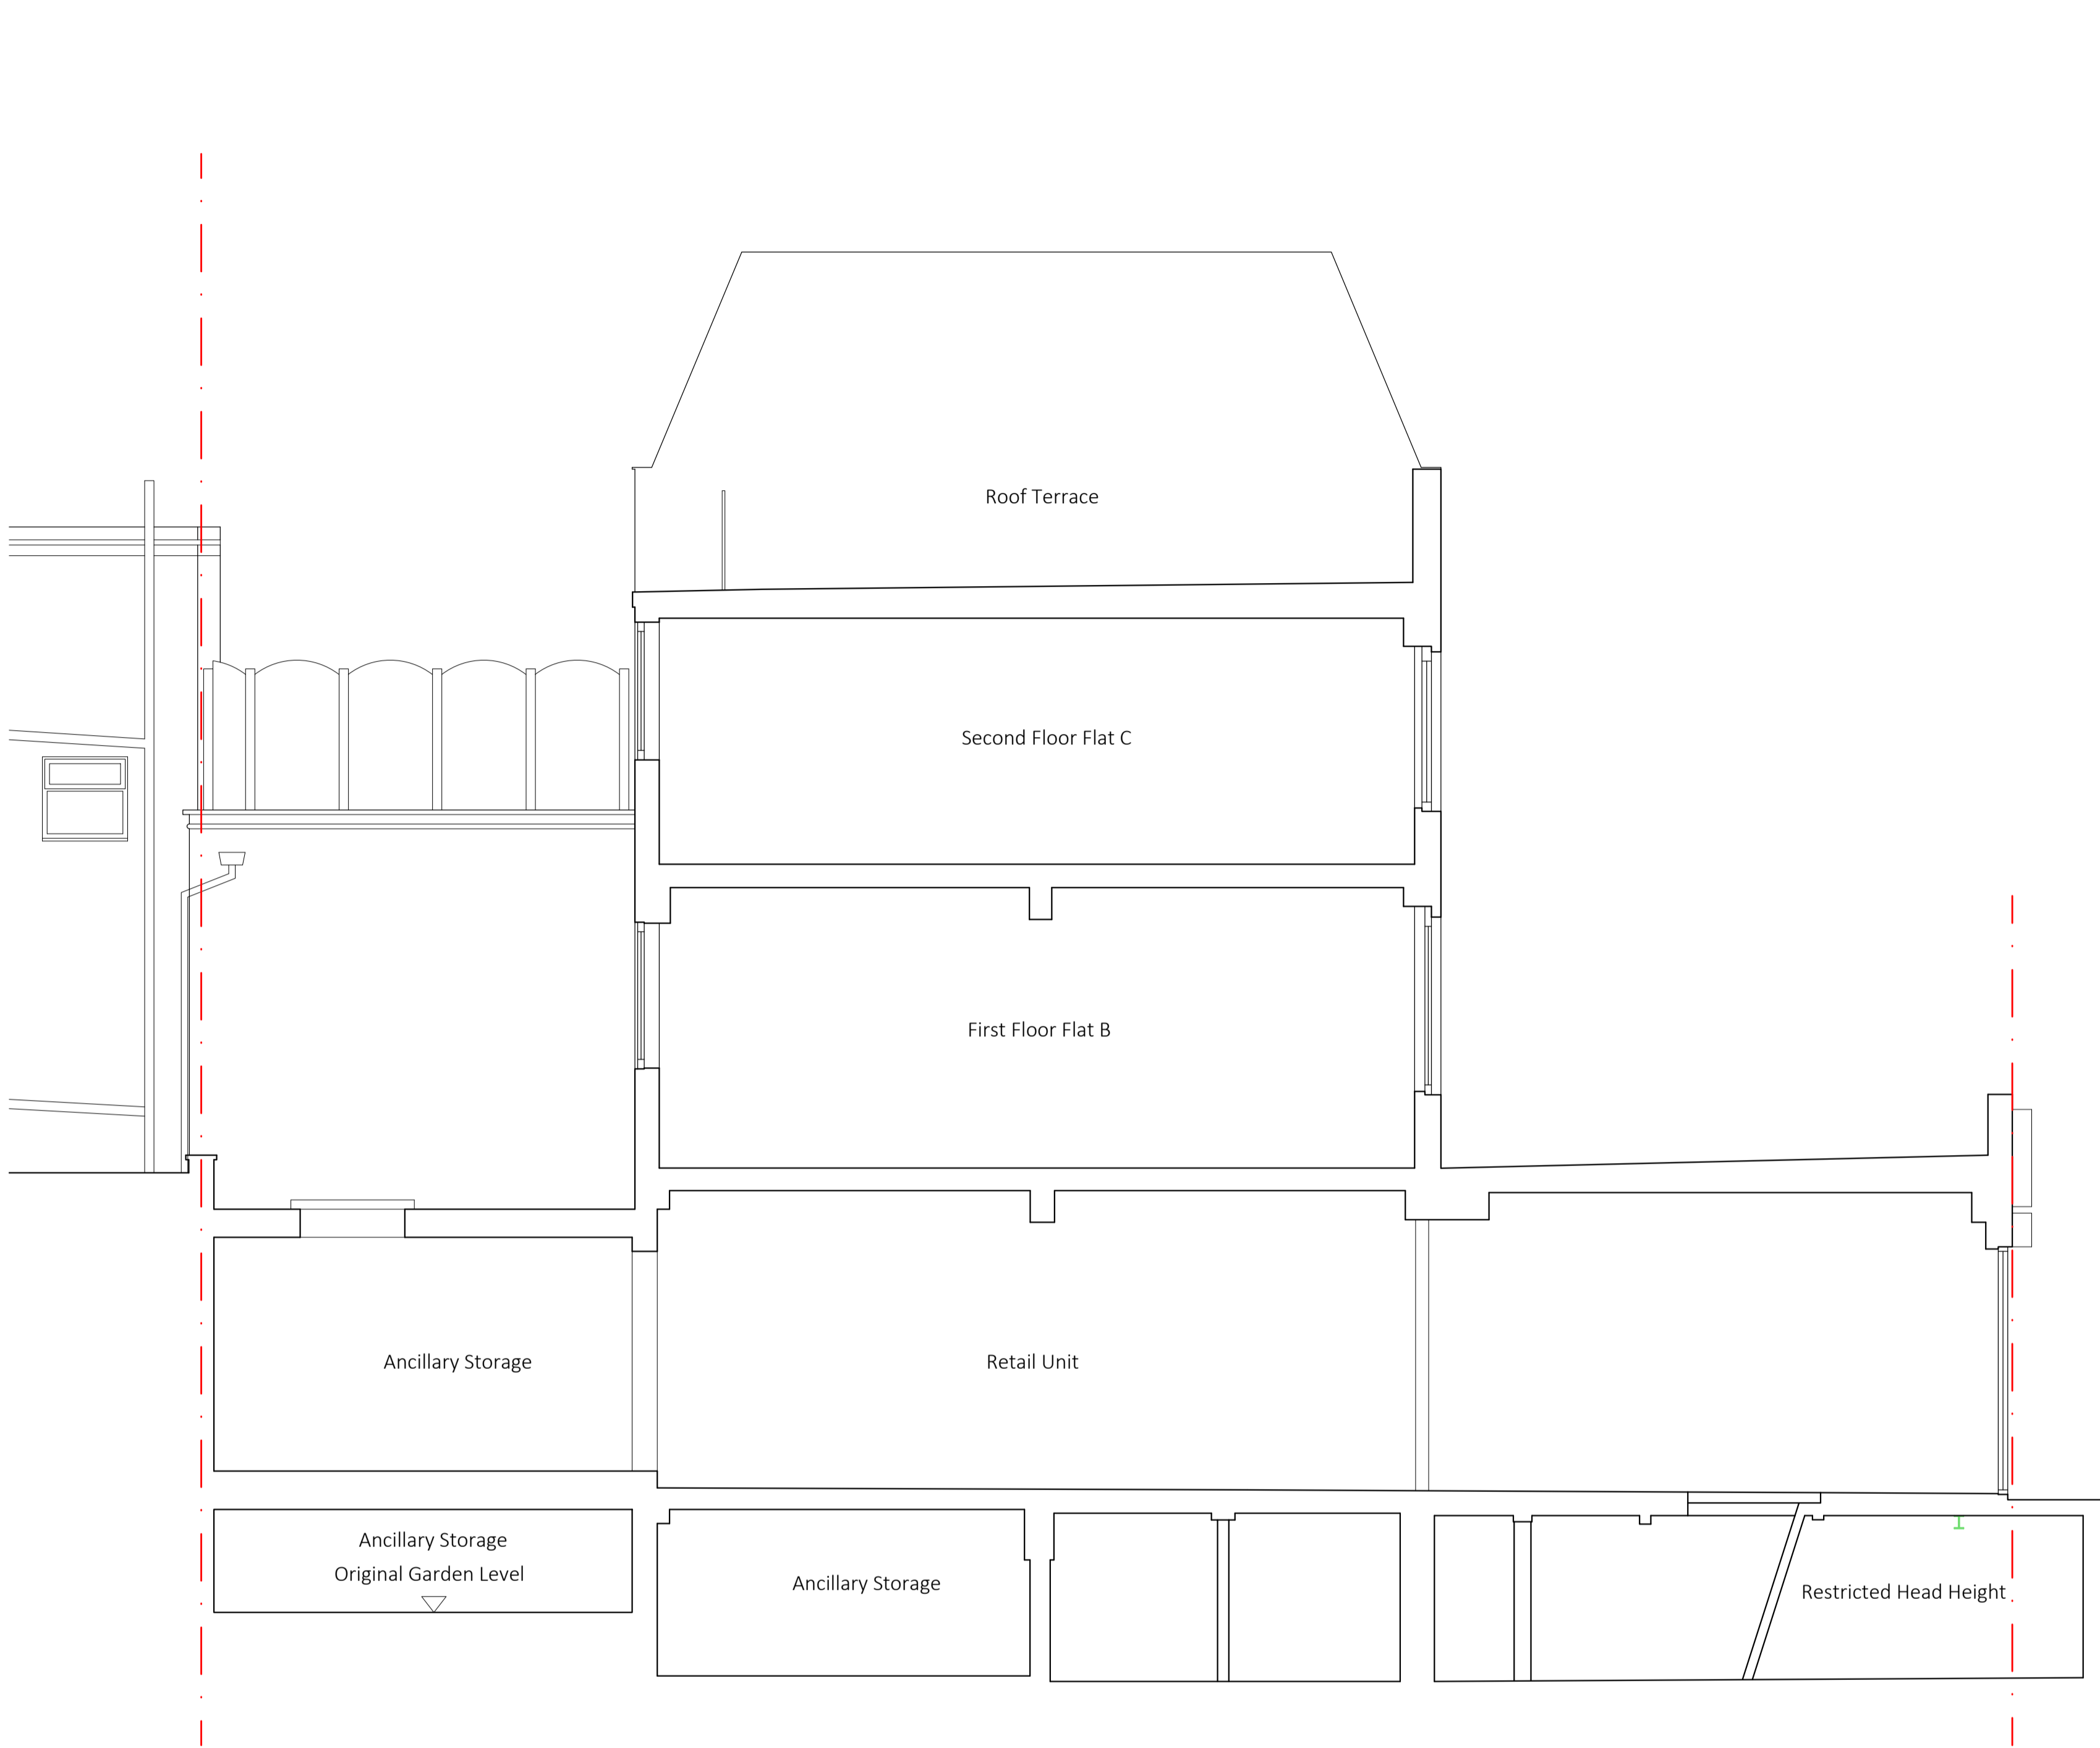


Section A

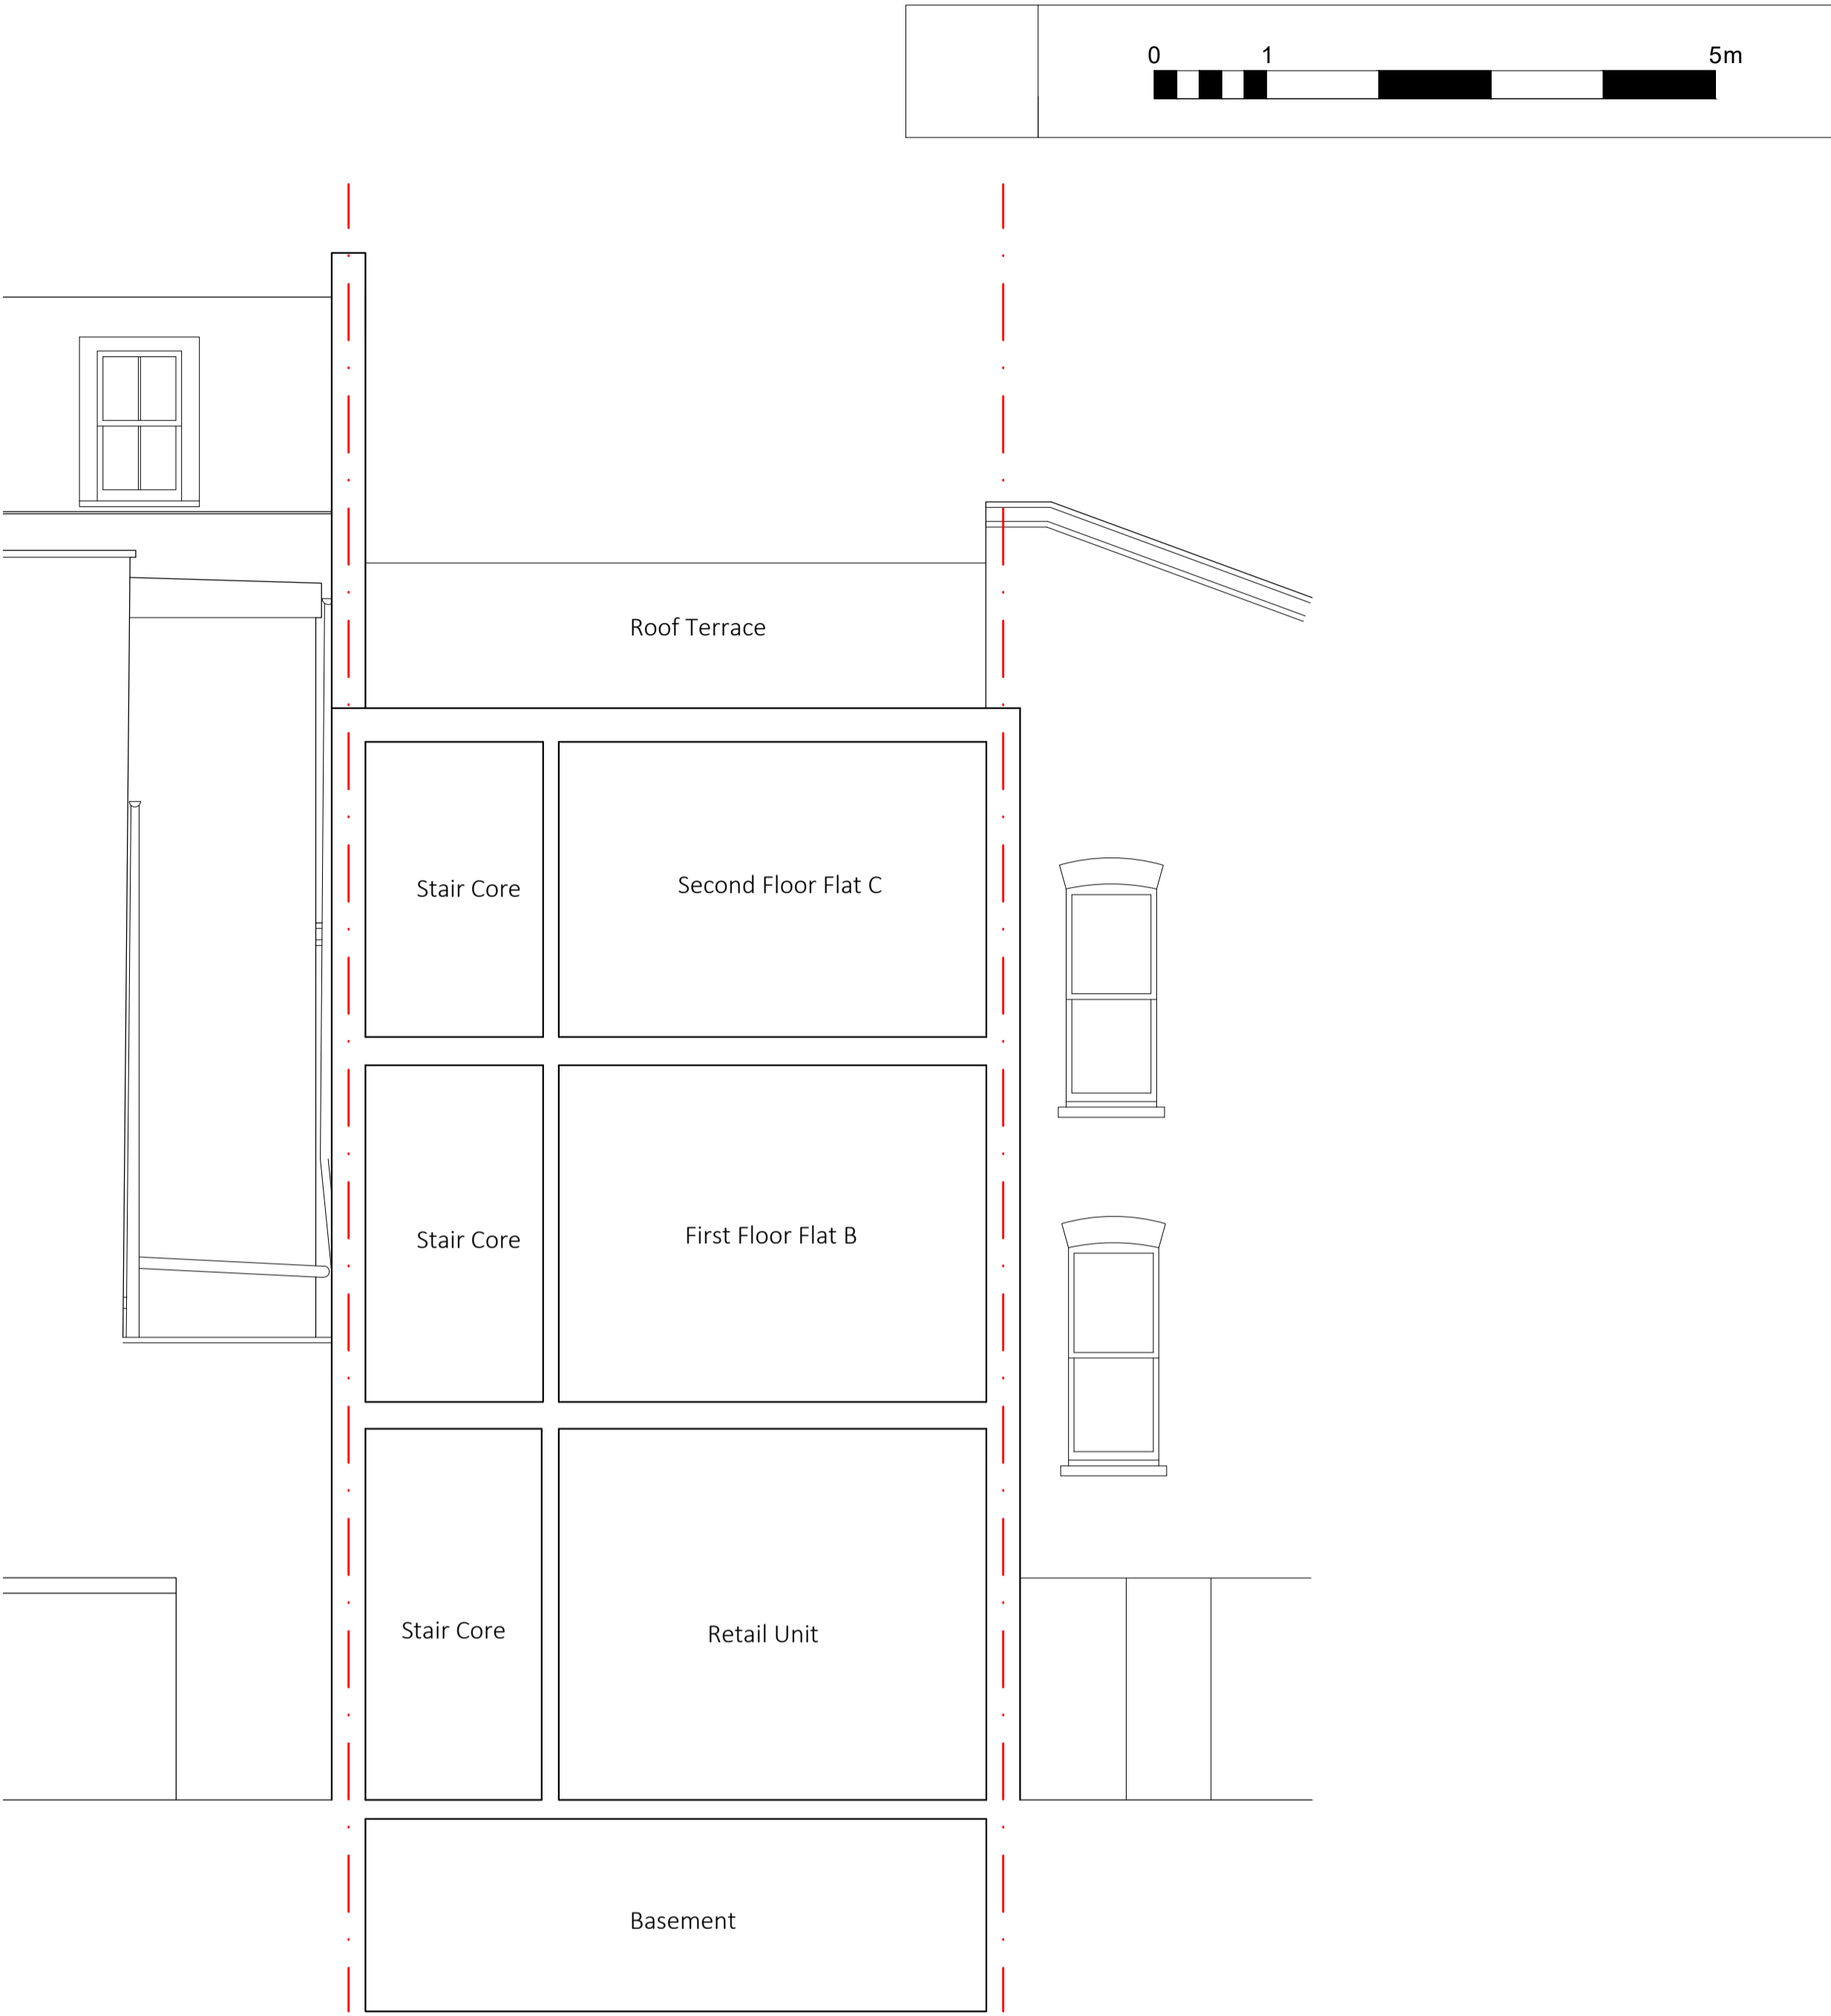

Section B

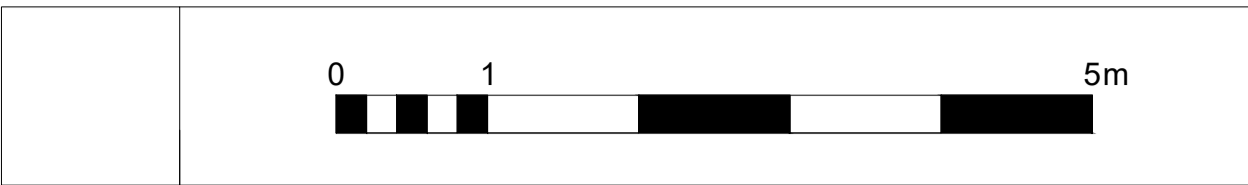

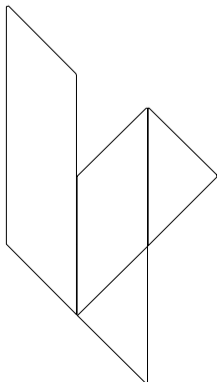rev	date	description				revised by	audited by			
stage	PLANNING		drawing title				suitability code			
EXISTING Section A & Section B				S2						
			CONTRACTORS ARE NOT TO SCALE DIMENSIONS FROM THIS DRAWING							
			LIPTON PLANT ARCHITECTS				Seatem House		T +44 (0)20 7288 1333	
							39 Morelands St		F +44 (0)20 7288 0333	
			London		E mail@lparchitects.co.uk					
			EC1V 8BB		W www.lparchitects.co.uk					
client				project						
Jane Bussmann				321 Caledonian Road						
				London						
				N1 1DR						
				NW3 4DU						
THIS DRAWING IS COPYRIGHT										
scale	drawn by	audited by	job no	originator	zone	level	type	role	dwg no	revision
1:50@A1 1:100@A3	BF	DC	555	LPA	- ZZ	- XX	- DR	- A	0007	