


No implied licence exists. This drawing should not be used to calculate areas for the purposes of valuation. Do not scale this drawing. All dimensions to be checked on site by the contractor and such dimensions to be their responsibility. All work must comply with relevant British Standards and Building Regulations requirements. Drawing errors and omissions to be reported to the architect.

Revisions

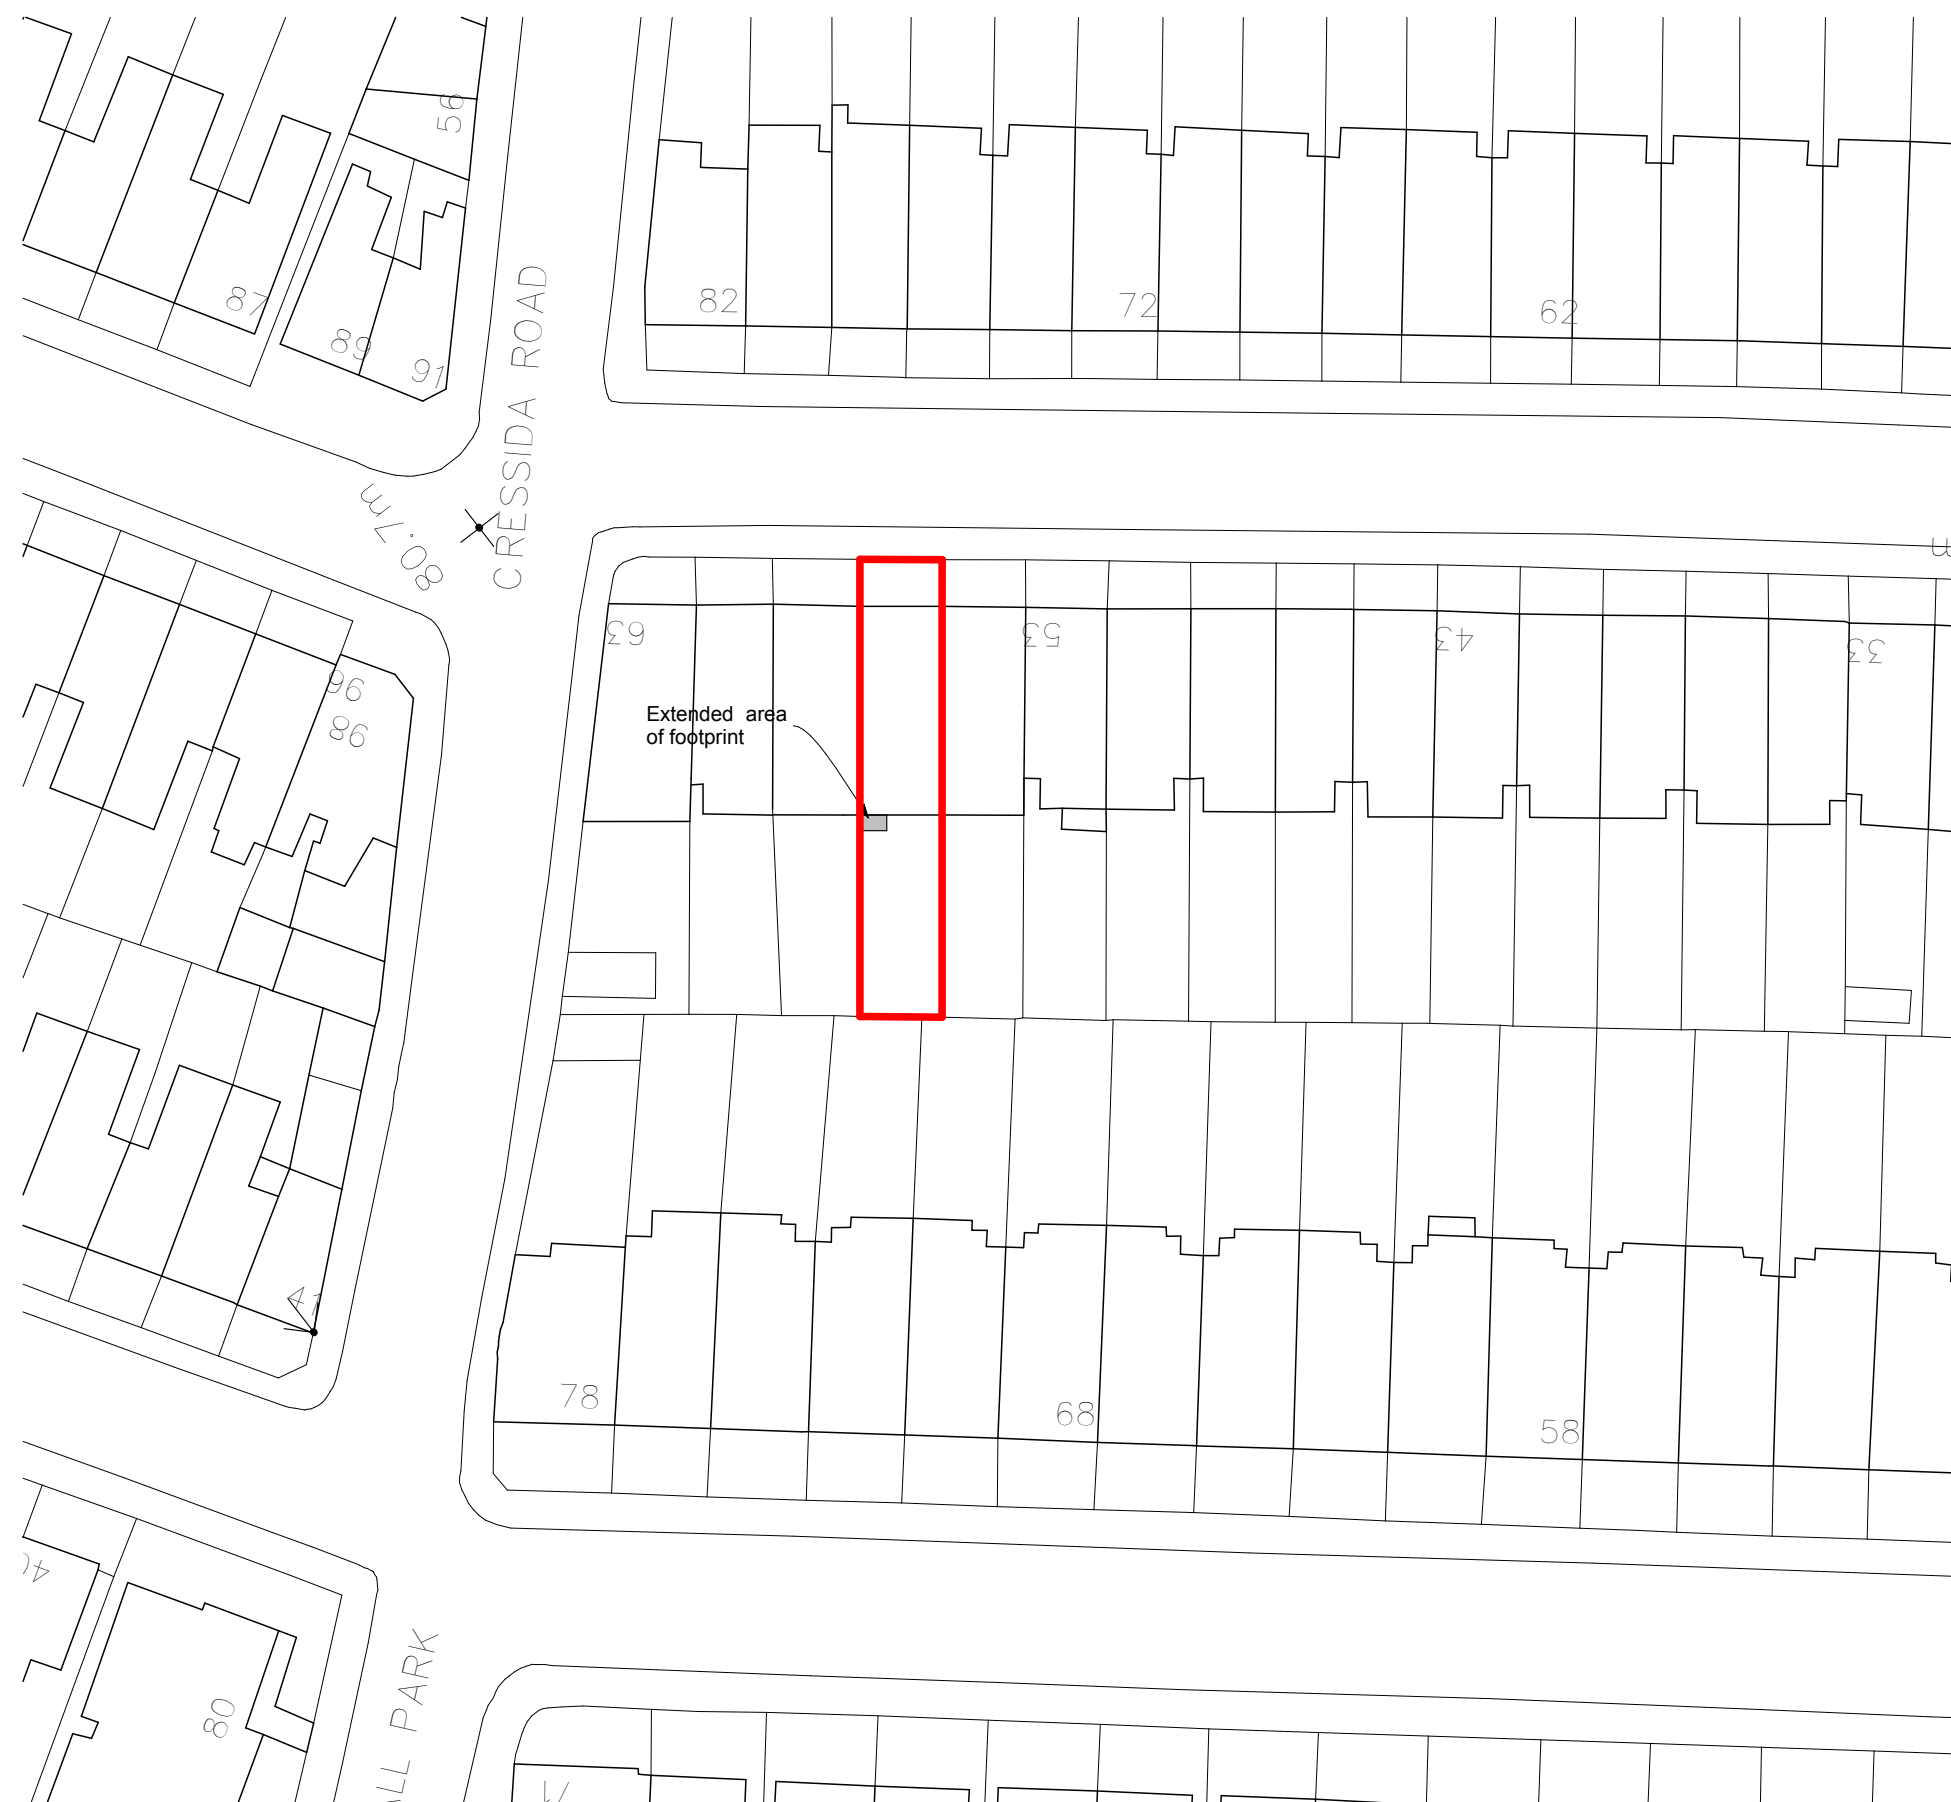

## 2PM Architects

45 Dresden Road, London, N19 3BG

T: +44 20 7193 5865

E: [studio@2pm-architects.co.uk](mailto:studio@2pm-architects.co.uk)

W: [www.2pm-architects.co.uk](http://www.2pm-architects.co.uk)

RIBA 

Chartered Practice

Project  
57 Gladsmuir Road  
London  
N19 3JY

Drawing  
Proposed Block Plan

Scale at A3  
1:500

Date  
23/04/2012

Job Number  
A-133

Drawing No.  
PP-0-02

Drawn by  
PW / MB

Revision No.

Status  
Preliminary