



PARTIAL ELEVATION OF BRIDGE SEEN FROM OUTSIDE

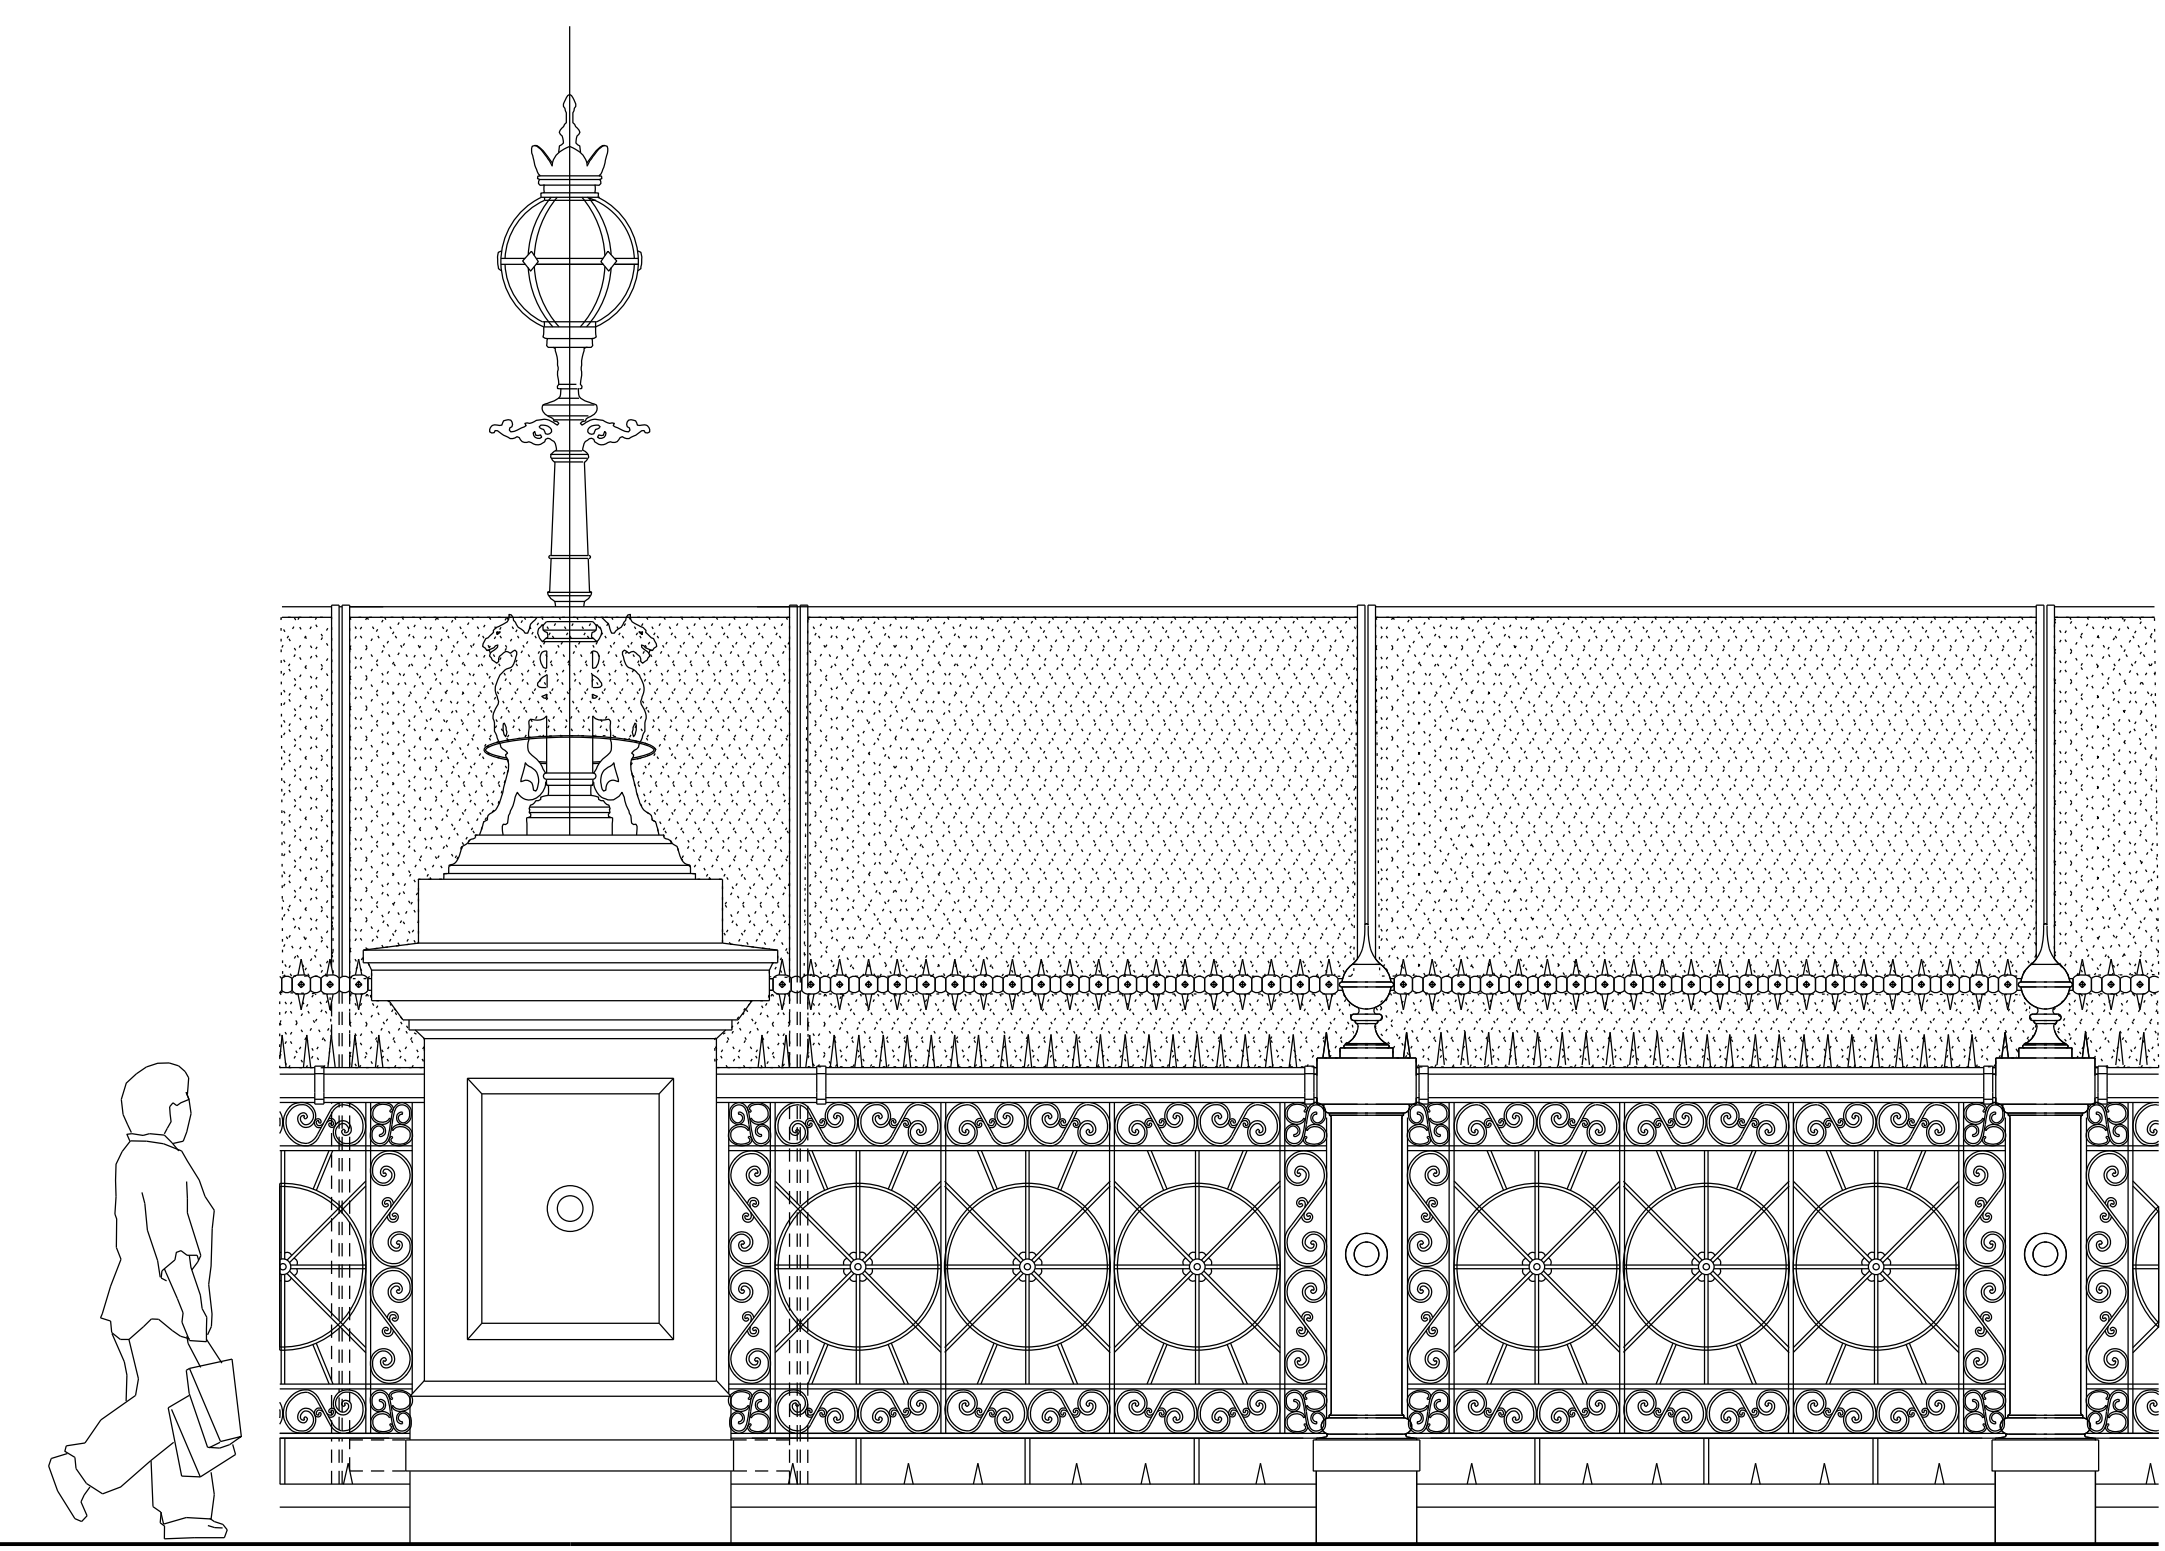


PARTIAL ELEVATION OF BRIDGE SEEN FROM HORNSEY LANE

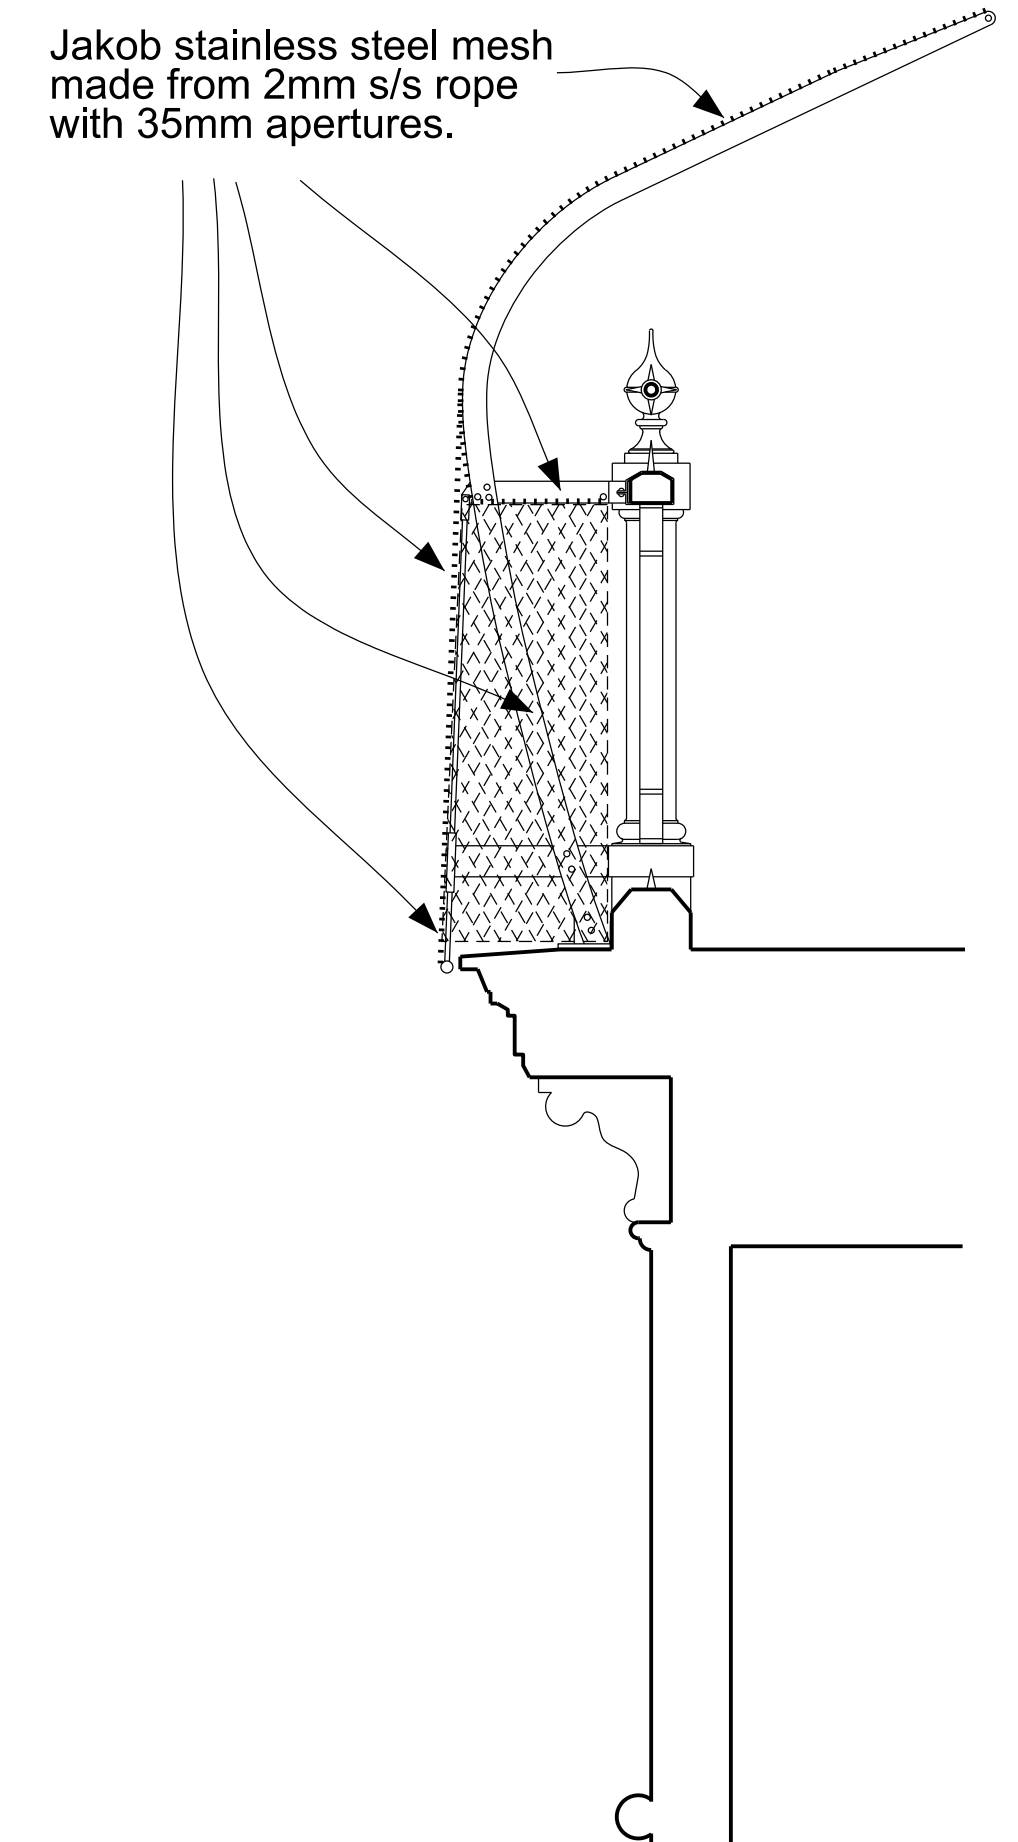

SECTION BB - END PANEL


4 no panels

No handholds or footholds in end panel to prevent access along outside of bridge

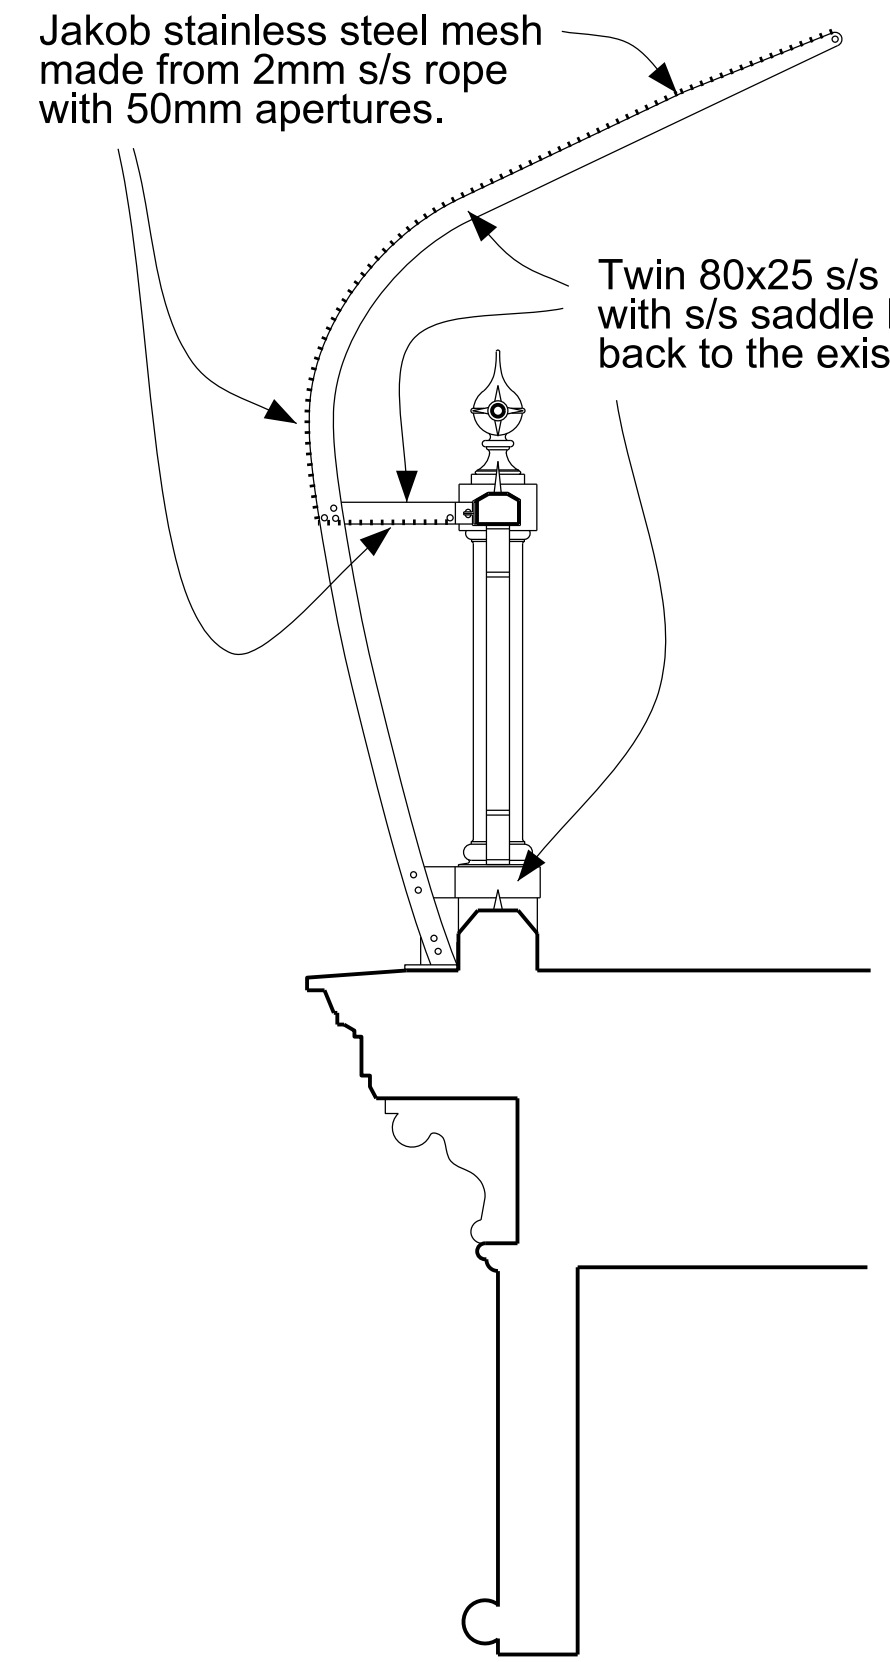


SECTION CC - TYPICAL PANEL

24 no panels

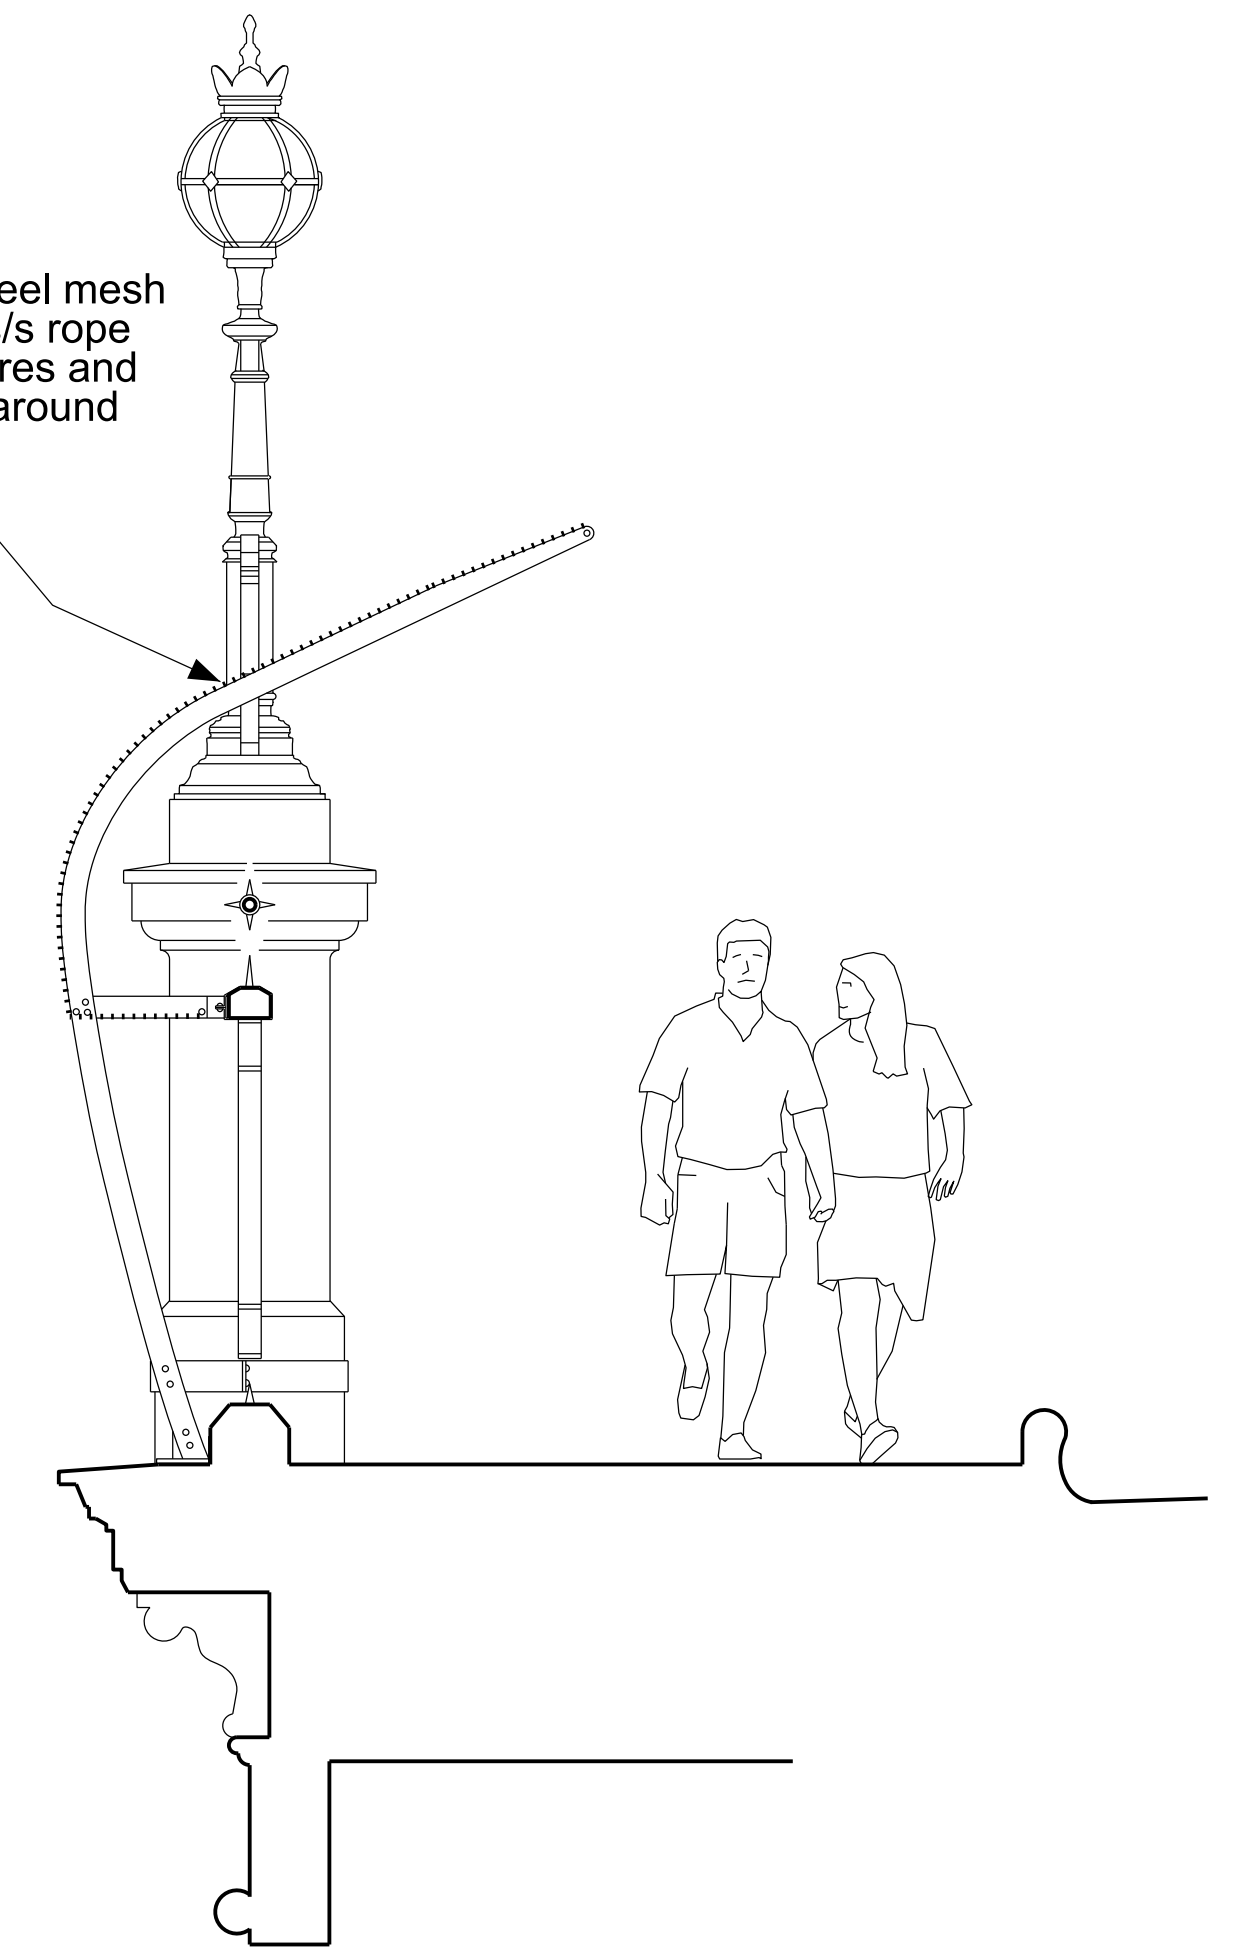

SECTION DD - CENTRAL PIER

2 no panels

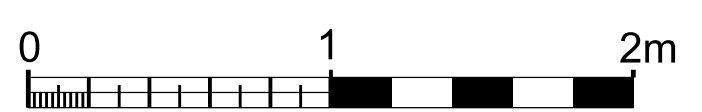

## L B C APPLICATION

DWG NO	ABH.18.003
SCALE	1:20@A1
DATE	DEC 18
DRN	
CHKD	
REVISIONS	
PROJECT	ARCHWAY BRIDGE ANTI-SUICIDE MEASURES - HIGHGATE SOCIETY ALTERNATIVE
TITLE	DETAILED ELEVATIONS AND SECTIONS - PROPOSED

**ARCHITECTS  
+ URBAN  
DESIGNERS**  
 DAVID RICHMOND  
 AND PARTNERS LTD  
 The Studio  
 1 Southwood  
 Lawn Road  
 London N6 5SD  
 T 07803 084 788  
 E drw@dp-p.co.uk  
 THIS DRAWING  
 IS COPYRIGHT  
 ALL DIMENSIONS TO  
 BE CHECKED ON SITE  
 DO NOT SCALE