


46a Barnsbury Street
(basement)

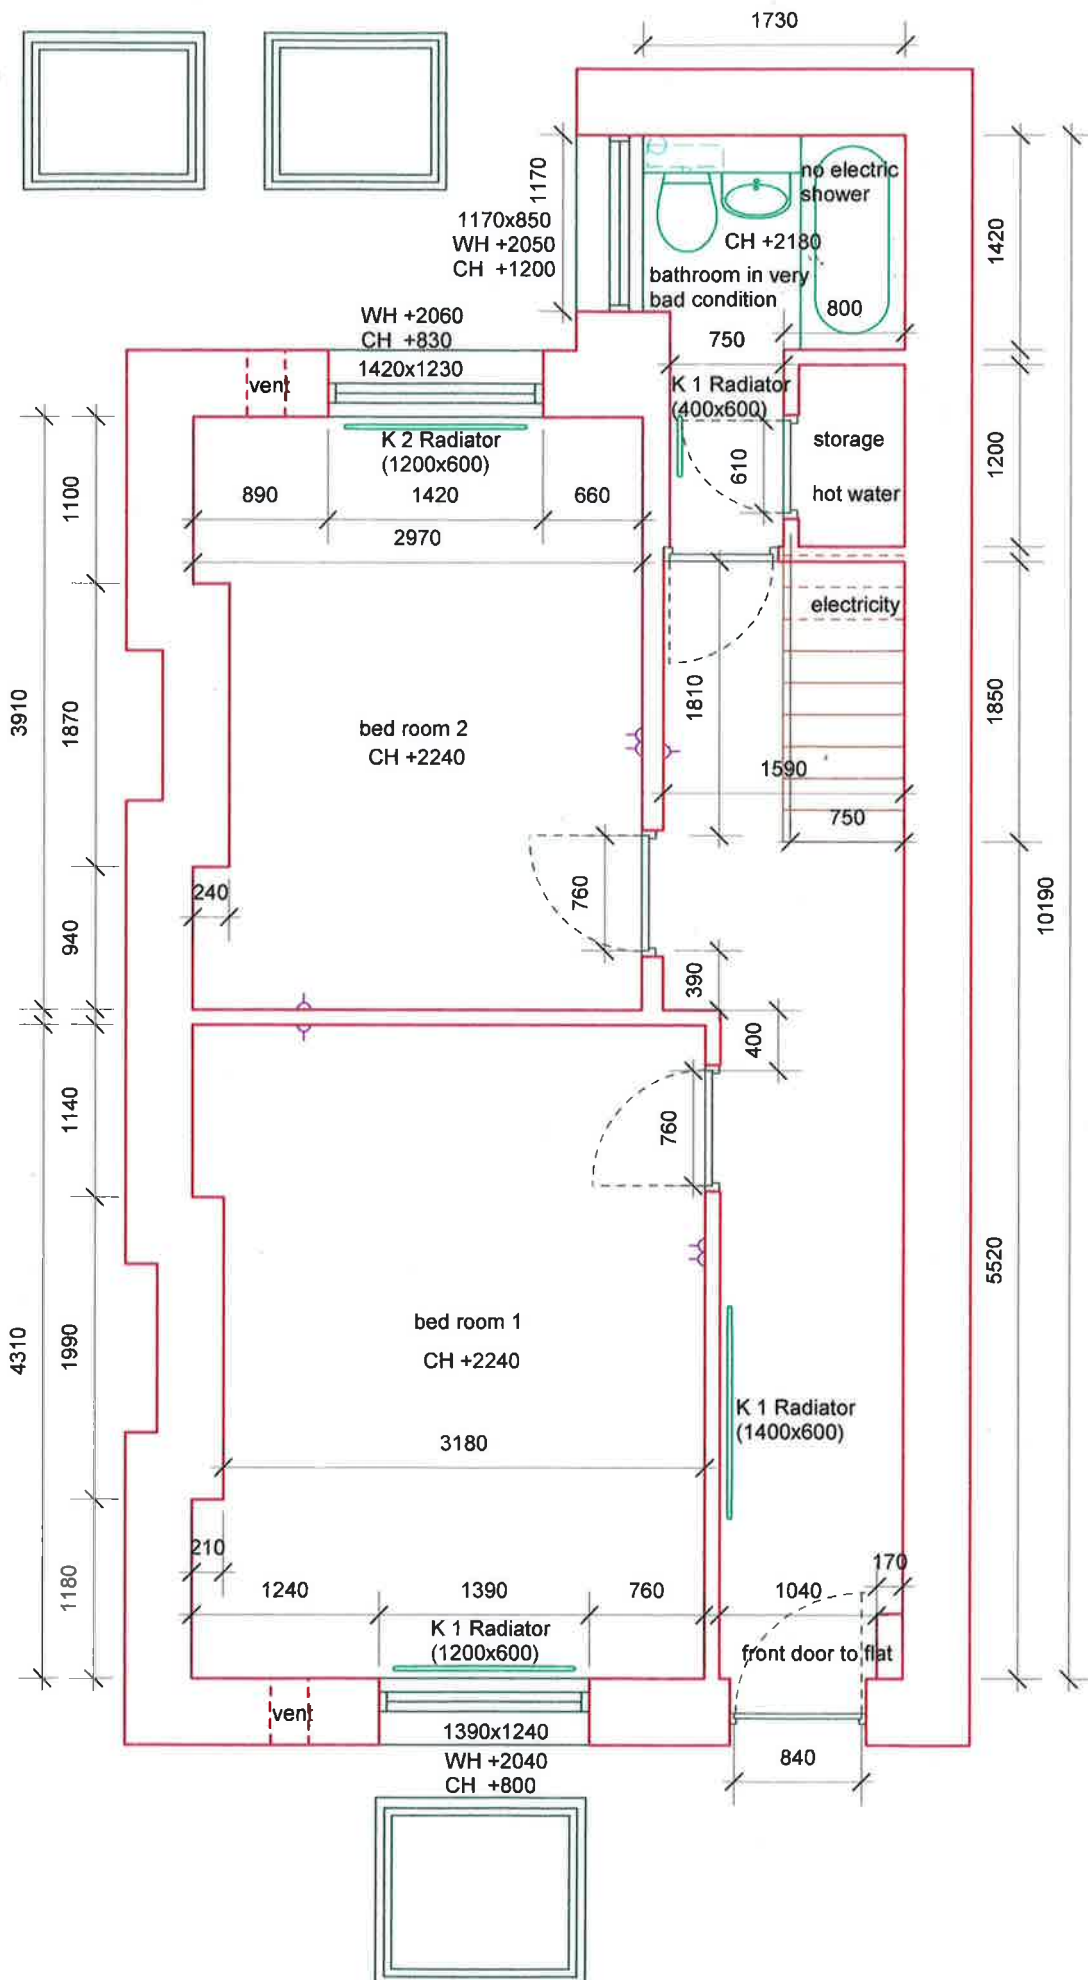

Barnsbury Housing Association Ltd.
 60 Morland Mews
 Islington
 London N1 1HN
 Phone: 020 7607 7000
 Tanja Eichenauer

project

46a Barnsbury Street

date

30. July 2003

Plan of Flat 46a Barnsbury Street at
 scale 1:50

work to figured dimentions only,
 all dimentions to be checked on site