



Revisions	<div>Copyright Hawkins Brown Architects LLP</div> <div>No implied license exists. This drawing should not be used to calculate areas for the purposes of valuation. Do not scale this drawing. All dimensions to be checked on site by the contractor and such dimensions to be their responsibility. All work must comply with relevant British Standards and Building Regulations requirements. Drawing errors and omissions to be reported to the architect.</div>	Job Number	Date	Scale	Project Regents Wharf N1, Islington	<div>159 St John Street London EC1V 4QJ</div> <div>mail@hawkinsbrown.com hawkinsbrown.com</div> <div>Hawkins\Brown</div>
PL01 28.11.2016 Issued for Planning		HB1641	Nov 2016	1:200 (A1)		
		Drawn by	Checked by	Status	Drawing Existing Ground Floor Plan	
		KA	EG	Planning		
		Drawing No. & Revision				
	RWG-HBA-00-00-DR-A-PL00-0101					




Revisions	<div>Copyright Hawkins Brown Architects LLP</div> <div>No implied license exists. This drawing should not be used to calculate areas for the purposes of valuation. Do not scale this drawing. All dimensions to be checked on site by the contractor and such dimensions to be their responsibility. All work must comply with relevant British Standards and Building Regulations requirements. Drawing errors and omissions to be reported to the architect.</div>	Job Number	Date	Scale	Project	<div>159 St John Street London EC1V 4QJ</div> <div>mail@hawkinsbrown.com hawkinsbrown.com</div> <div>HawkinsBrown</div>
PL01 28.11.2016 Issued for Planning		HB1641	Nov 2016	1:200 (A1)	Regents Wharf N1, Islington	
		Drawn by	Checked by	Status	Drawing	
		KA	EG	Planning	Existing First Floor Plan	
		Drawing No. & Revision				
		RGW-HBA-00-01-DR-A-PL00-0102				




Revisions	<div>Copyright Hawkins Brown Architects LLP</div> <div>No implied license exists. This drawing should not be used to calculate areas for the purposes of valuation. Do not scale this drawing. All dimensions to be checked on site by the contractor and such dimensions to be their responsibility. All work must comply with relevant British Standards and Building Regulations requirements. Drawing errors and omissions to be reported to the architect.</div>	Job Number	Date	Scale	Project	<div>159 St John Street London EC1V 4QJ</div> <div>mail@hawkinsbrown.com hawkinsbrown.com</div> <div>HawkinsBrown</div>
PL01 28.11.2016 Issued for Planning		HB1641	Nov 2016	1:200 (A1)	Regents Wharf N1, Islington	
		Drawn by	Checked by	Status		
		KA	EG	Planning	Drawing Existing Second Floor Plan	
		Drawing No. & Revision				
RGW-HBA-00-02-DR-A-PL00-0103						



Revisions	Copyright Hawkins Brown Architects LLP No implied license exists. This drawing should not be used to calculate areas for the purposes of valuation. Do not scale this drawing. All dimensions to be checked on site by the contractor and such dimensions to be their responsibility. All work must comply with relevant British Standards and Building Regulations requirements. Drawing errors and omissions to be reported to the architect.			Job Number	Date	Scale	Project			
				HB1641	Nov 2016	1:200 (A1)				
				Drawn by	Checked by	Status	Drawing Existing Third Floor Plan			
				KA	EG	Planning				
				Drawing No. & Revision			<div>159 St John Street London EC1V 4QJ</div> <div>mail@hawkinsbrown.com hawkinsbrown.com</div> <div>HawkinsBrown</div>			
				RWG-HBA-00-03-DR-A-PL00-0104						
PL01 28.11.2016 Issued for Planning										

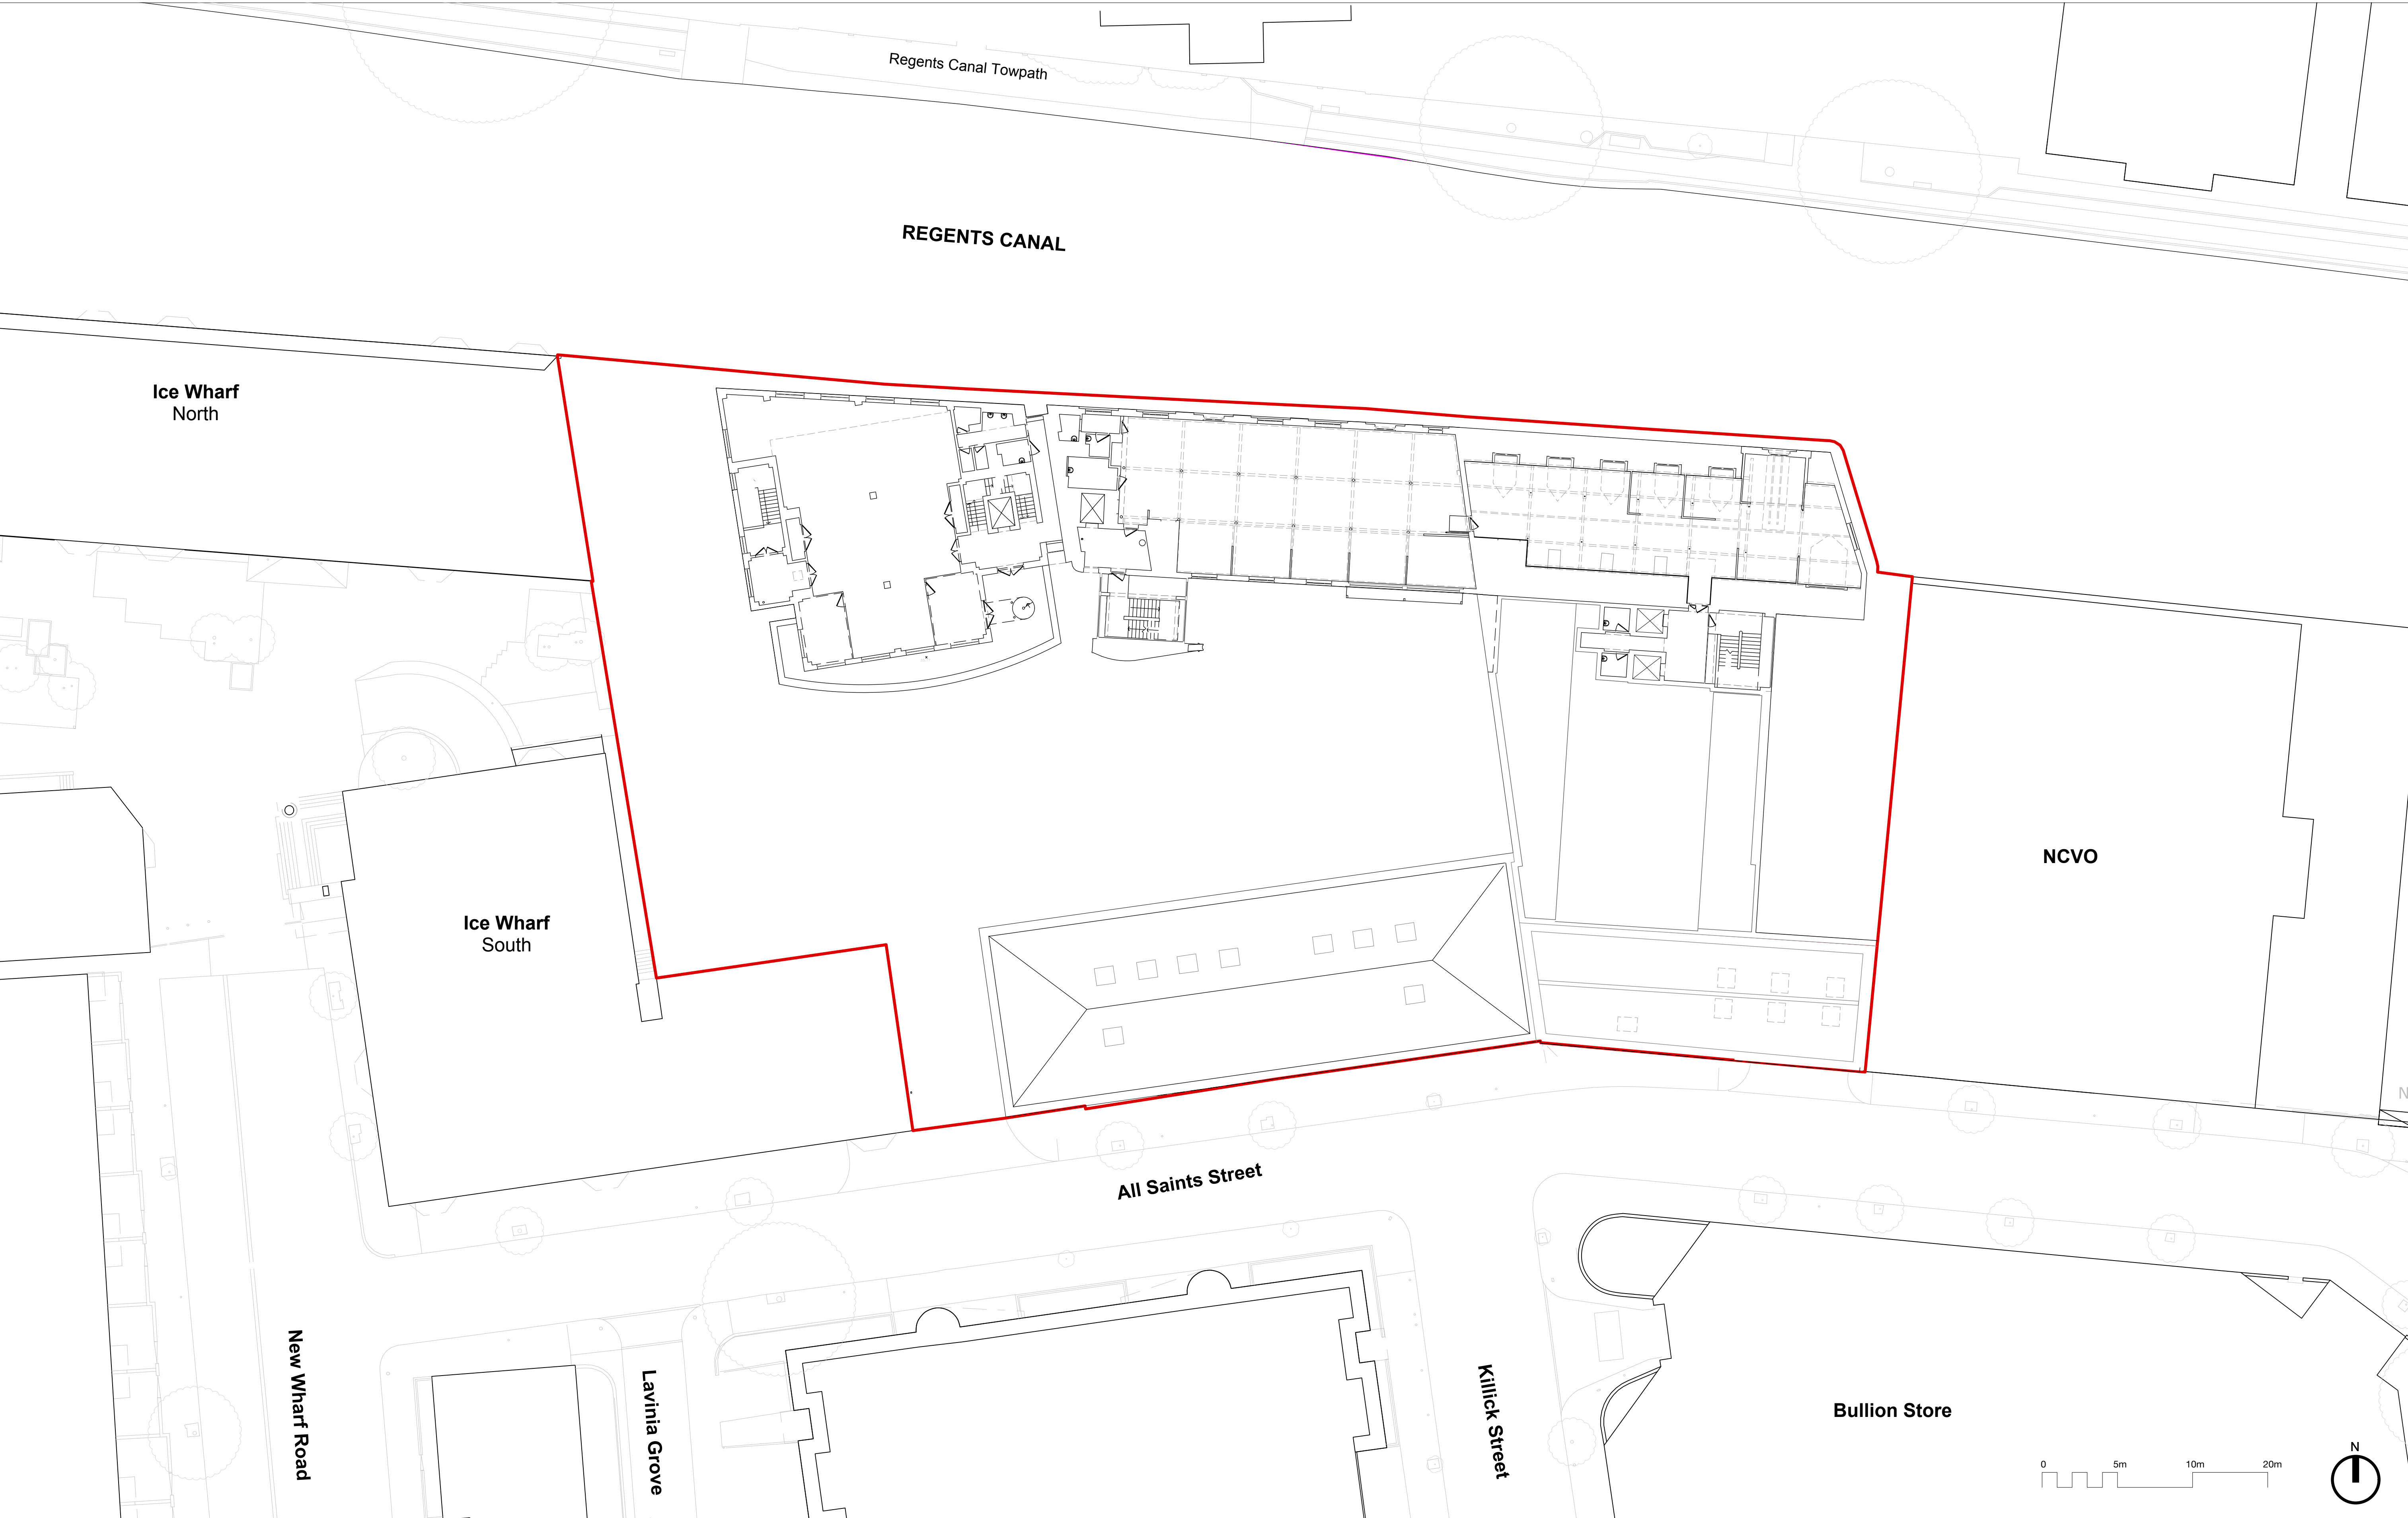

Revisions			Copyright Hawkins Brown Architects LLP No implied license exists. This drawing should not be used to calculate areas for the purposes of valuation. Do not scale this drawing. All dimensions to be checked on site by the contractor and such dimensions to be their responsibility. All work must comply with relevant British Standards and Building Regulations requirements. Drawing errors and omissions to be reported to the architect.	Job Number	Date	Scale	Project Regents Wharf N1, Islington	159 St John Street London EC1V 4QJ mail@hawkinsbrown.com hawkinsbrown.com Hawkins\Brown
PL01 28.11.2016 Issued for Planning				HB1641	Nov 2016	1:200 (A1)		
				Drawn by	Checked by	Status	Drawing Existing Fourth Floor Plan	
				KA	EG	Planning		
				Drawing No. & Revision RGW-HBA-00-04-DR-A-PL00-0105				

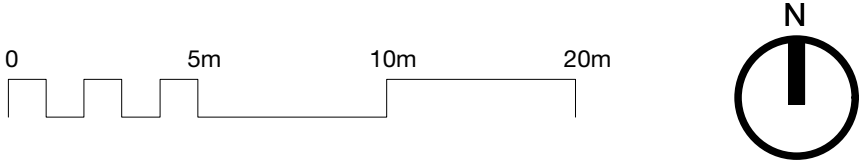

Revisions

PL01 28.11.2016 Issued for Planning

Copyright Hawkins Brown Architects LLP

No implied license exists. This drawing should not be used to calculate areas for the purposes of valuation. Do not scale this drawing. All dimensions to be checked on site by the contractor and such dimensions to be their responsibility. All work must comply with relevant British Standards and Building Regulations requirements. Drawing errors and omissions to be reported to the architect.

Job Number	Date	Scale
HB1641	Nov 2016	1:200 (A1)
Drawn by	Checked by	Status
KA	EG	Planning
Drawing No. & Revision		
RWG-HBA-00-B1-DR-A-PL00-0100		

Project

Regents Wharf
N1, Islington


Drawing

Existing Basement Plan

159 St John Street
London EC1V 4QJ

mail@hawkinsbrown.com
hawkinsbrown.com


Hawkins
Brown

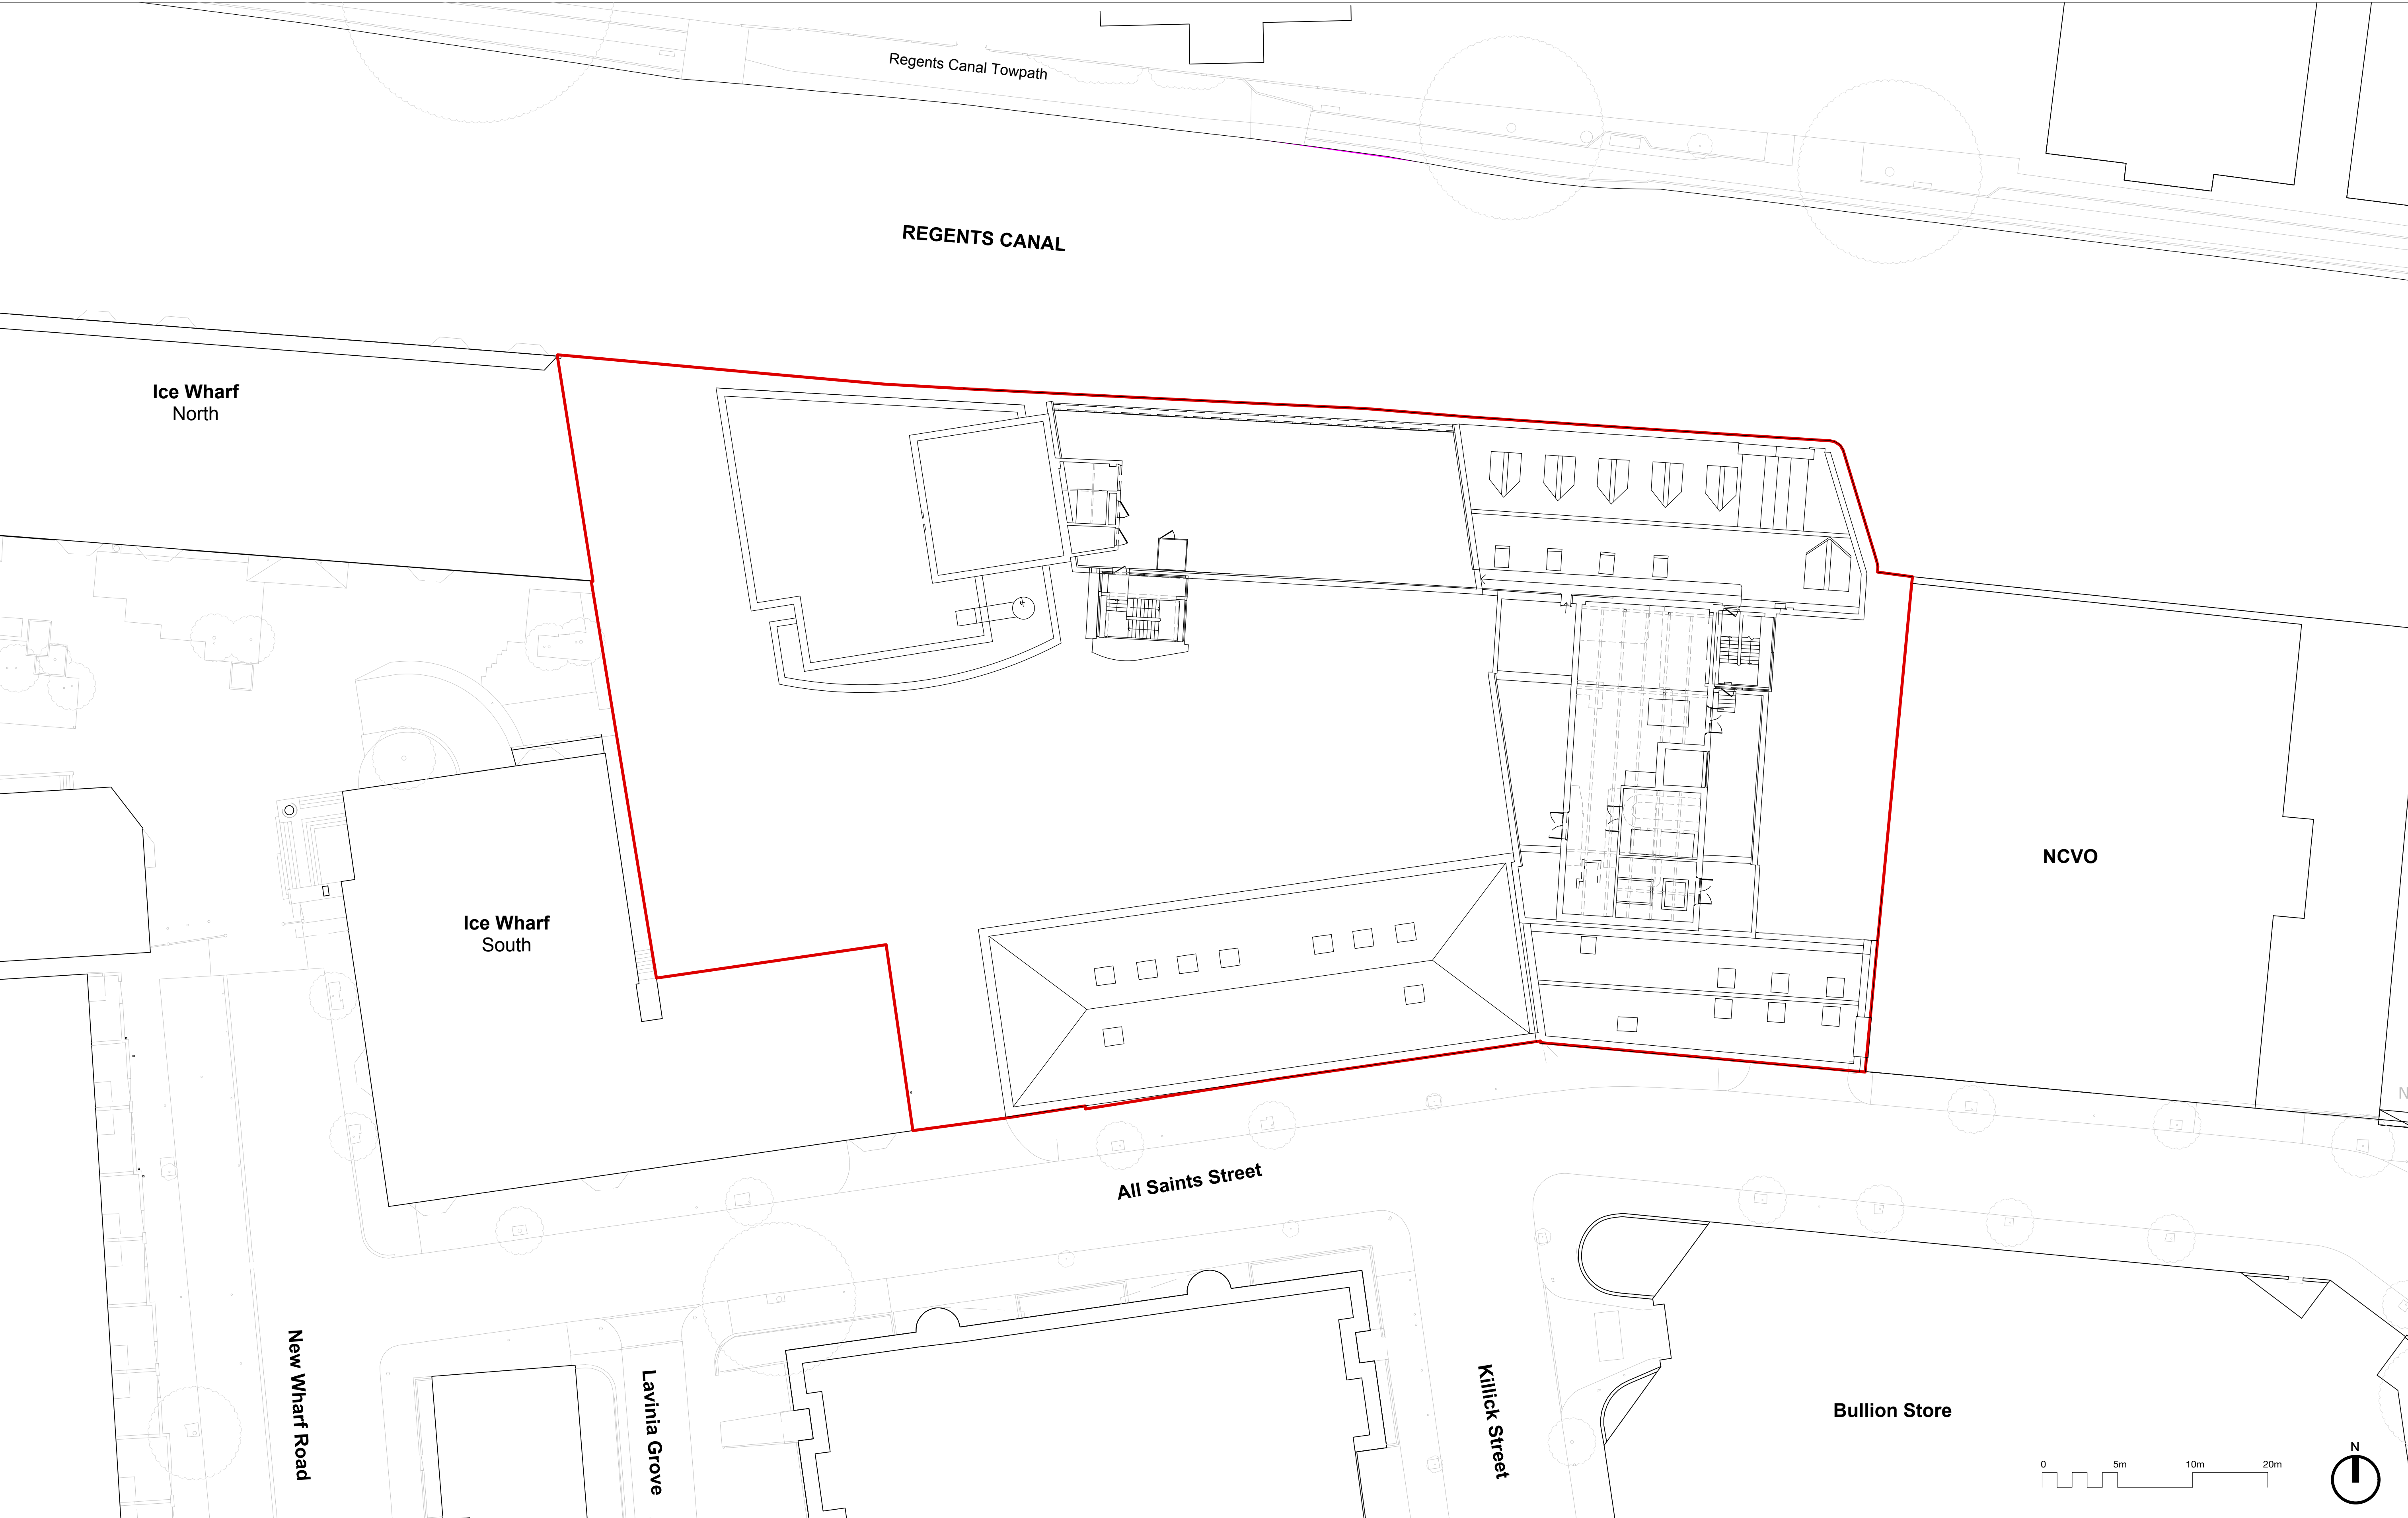

Revisions		Copyright Hawkins Brown Architects LLP No implied license exists. This drawing should not be used to calculate areas for the purposes of valuation. Do not scale this drawing. All dimensions to be checked on site by the contractor and such dimensions to be their responsibility. All work must comply with relevant British Standards and Building Regulations requirements. Drawing errors and omissions to be reported to the architect.	Job Number	Date	Scale	Project	159 St John Street London EC1V 4QJ mail@hawkinsbrown.com hawkinsbrown.com Hawkins\Brown	
PL01	28.11.2016		Issued for Planning	HB1641	Nov 2016	1:200 (A1)		Regents Wharf N1, Islington
				Drawn by	Checked by	Status		Drawing
				KA	EG	Planning		Existing Roof Plan
				Drawing No. & Revision				
			RGW-HBA-00-RF-DR-A-PL00-0106					



Revisions	<div>Key:</div> <div><div>Site Boundary</div><div>2.5 m boundary to be maintained for adjoining buildings</div></div>	Copyright Hawkins Brown Architects LLP	No implied license exists. This drawing should not be used to calculate areas for the purposes of valuation. Do not scale this drawing. All dimensions to be checked on site by the contractor and such dimensions to be their responsibility. All work must comply with relevant British Standards and Building Regulations requirements. Drawing errors and omissions to be reported to the architect.	Job Number	Date	Scale	Project	<div>159 St John Street London EC1V 4QJ</div> <div>mail@hawkinsbrown.com hawkinsbrown.com</div> <div>HawkinsBrown</div>	
				HB1641	Aug 2016	1:200 (@ A1)	Regents Wharf N1, Islington		
				Drawn by	Checked by	Status	Drawing		
				OT	EG	Planning	Existing Site Plan		
Drawing No. & Revision									
RWG-HBA-00-XX-DR-A-PL00-0010									

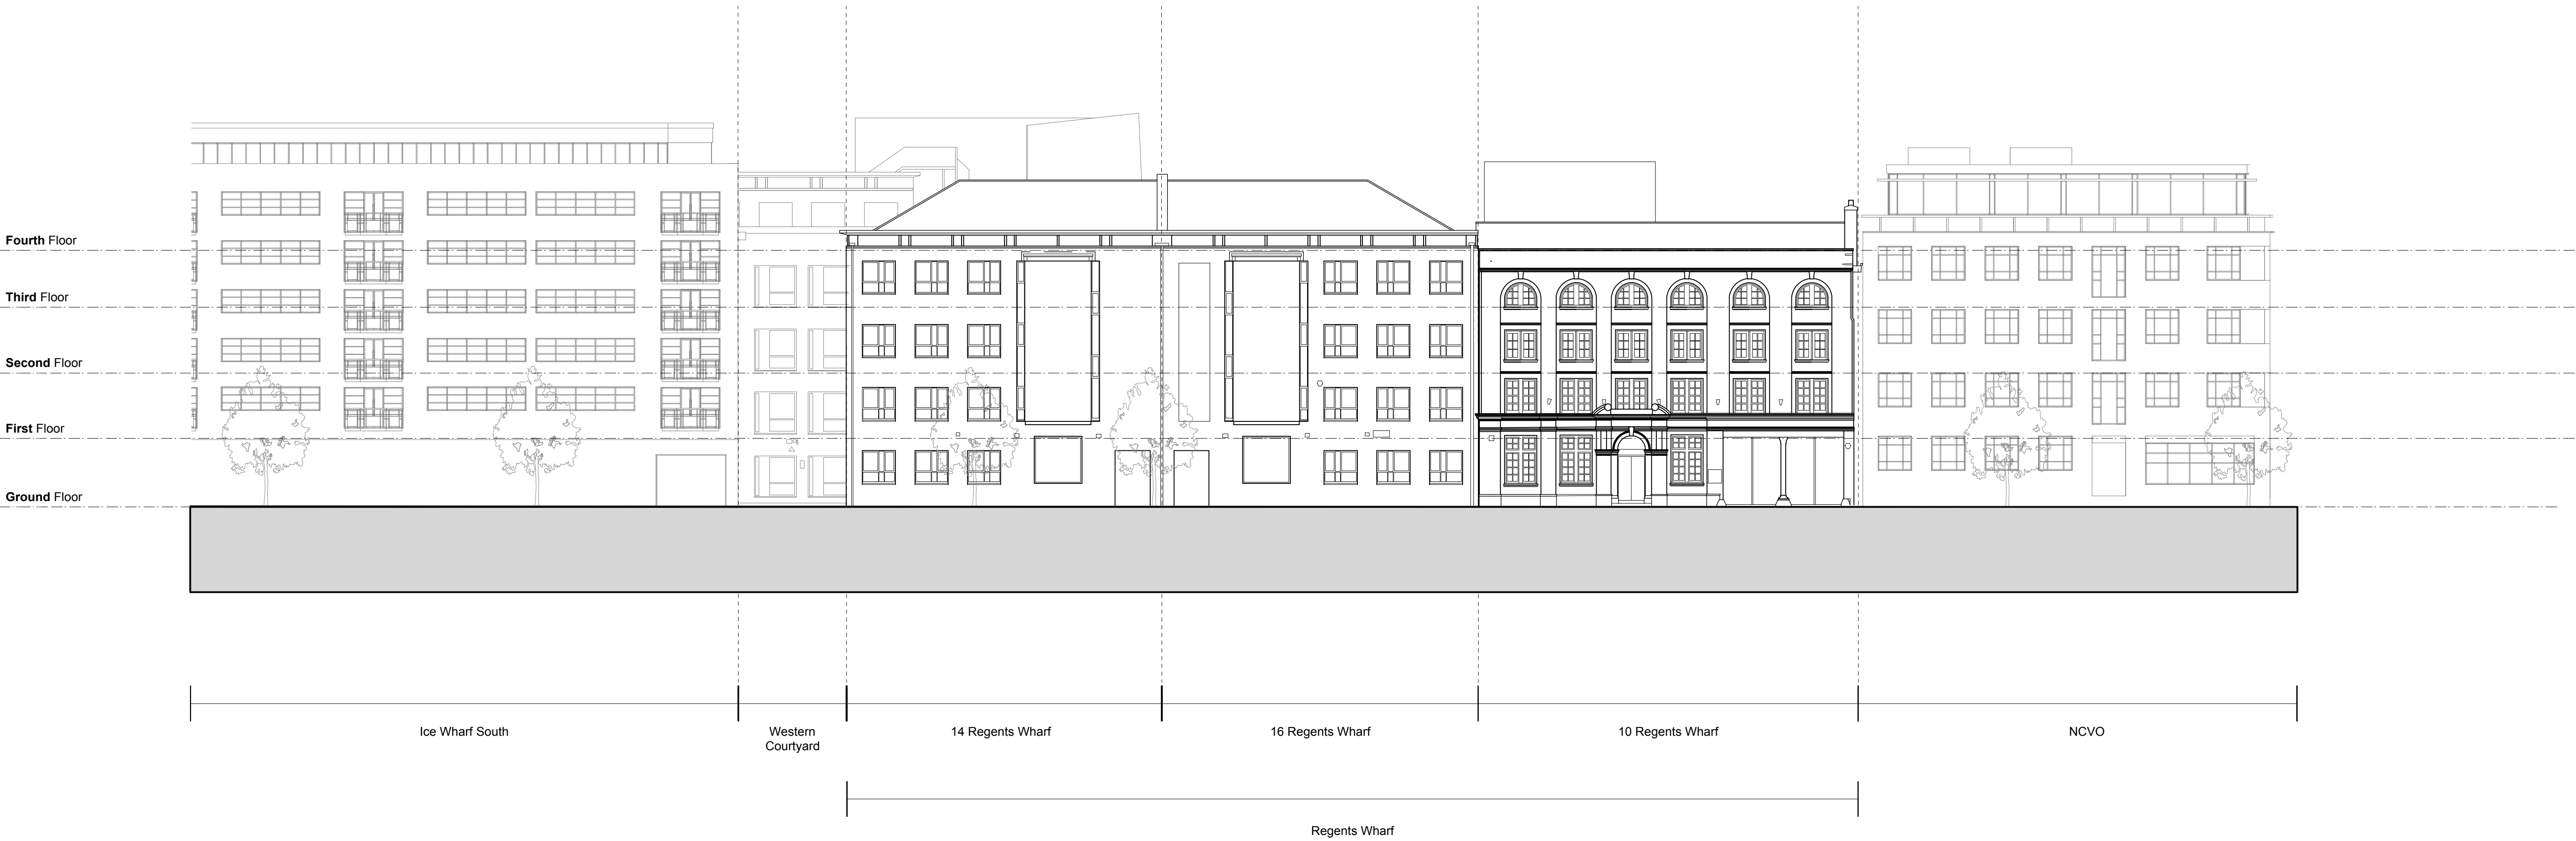

Revisions

PL01

28.11.2016

Issued for Planning

Copyright Hawkins Brown Architects LLP

No implied license exists. This drawing should not be used to calculate areas for the purposes of valuation. Do not scale this drawing. All dimensions to be checked on site by the contractor and such dimensions to be their responsibility. All work must comply with relevant British Standards and Building Regulations requirements. Drawing errors and omissions to be reported to the architect.

Job Number

HB1641

Drawn by

OT

Drawing No. & Revision

RGW-HBA-00-XX-DR-A-PL00-0200

Date

Nov 2016

Checked by

EG

Scale

1:200 (A1)

Status

Planning

Project

Regents Wharf N1, Islington

Drawing


Existing Elevation

All Saints Street

159 St John Street
London EC1V 4QJ

mail@hawkinsbrown.com
hawkinsbrown.com

Hawkins Brown

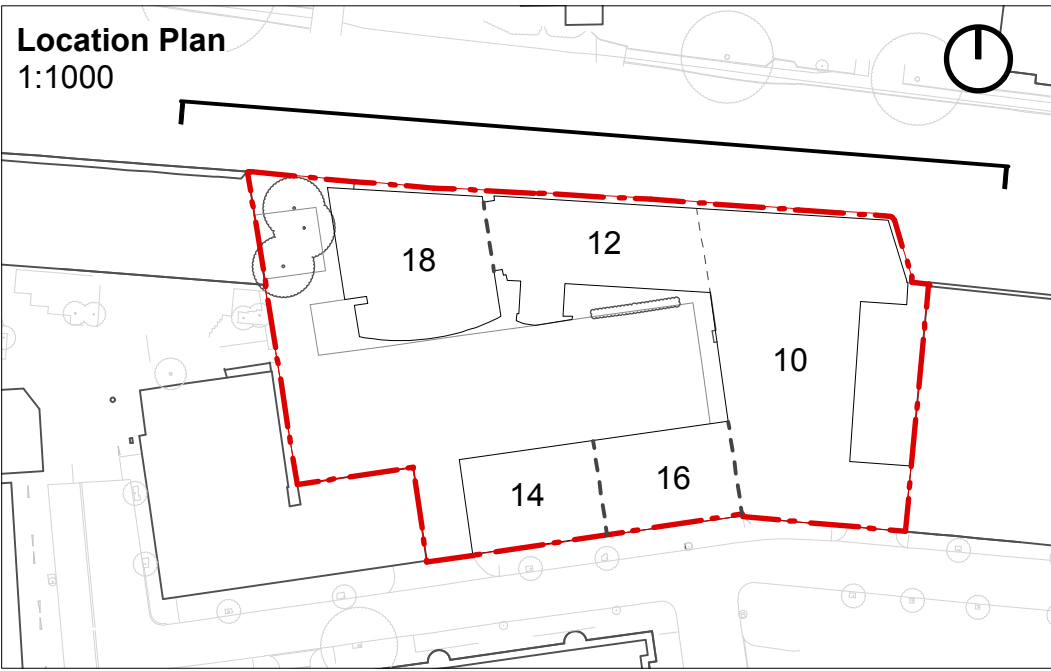

Revisions

PL01

28.11.2016

Issued for Planning

Copyright Hawkins Brown Architects LLP

No implied license exists. This drawing should not be used to calculate areas for the purposes of valuation. Do not scale this drawing. All dimensions to be checked on site by the contractor and such dimensions to be their responsibility. All work must comply with relevant British Standards and Building Regulations requirements. Drawing errors and omissions to be reported to the architect.

Job Number

HB1641

Drawn by

OT

Drawing No. & Revision

RGW-HBA-00-XX-DR-A-PL00-0201

Date

Nov 2016

Checked by

EG

Scale

1:200 (A1)

Status

Planning

Project

Regents Wharf N1, Islington

Drawing

Existing Elevation

Canalside


159 St John Street
London EC1V 4QJ

mail@hawkinsbrown.com
hawkinsbrown.com

Hawkins

Brown





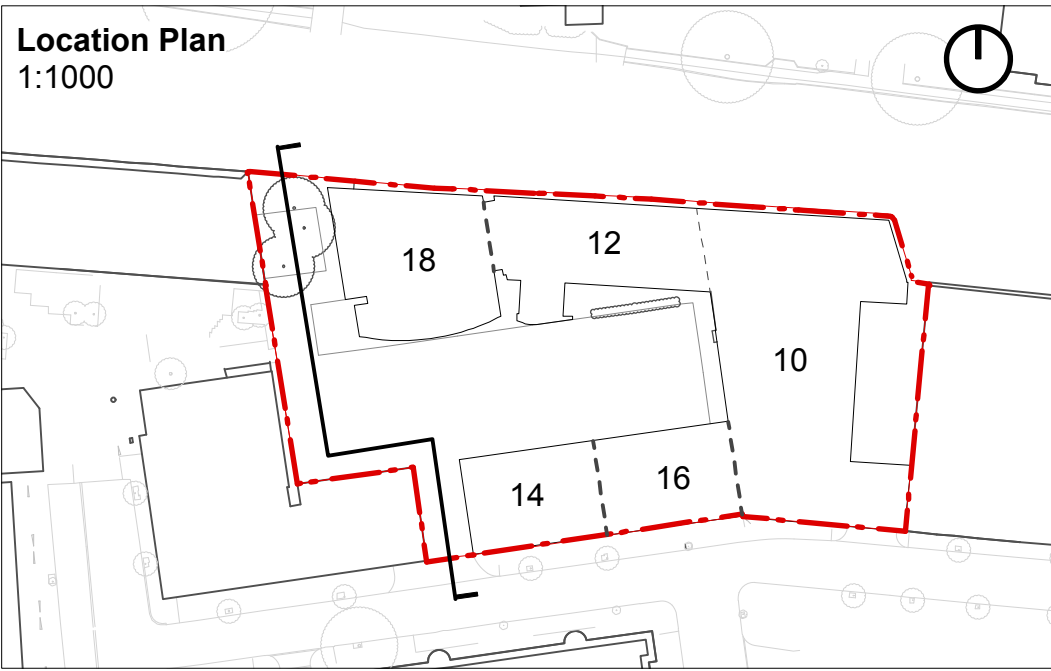

Revisions	Copyright Hawkins Brown Architects LLP		Job Number	Date	Scale	Project Regents Wharf N1, Islington	159 St John Street London EC1V 4QJ mail@hawkinsbrown.com hawkinsbrown.com	
			HB1641	Nov 2016	1:200 (A1)			
			Drawn by	Checked by	Status			
			OT	EG	Planning			
PL01 28.11.2016 Issued for Planning		No implied license exists. This drawing should not be used to calculate areas for the purposes of valuation. Do not scale this drawing. All dimensions to be checked on site by the contractor and such dimensions to be their responsibility. All work must comply with relevant British Standards and Building Regulations requirements. Drawing errors and omissions to be reported to the architect.			Drawing Existing Elevation Western Courtyard			
		Drawing No. & Revision RGW-HBA-00-XX-DR-A-PL00-0202						

Hawkins\Brown



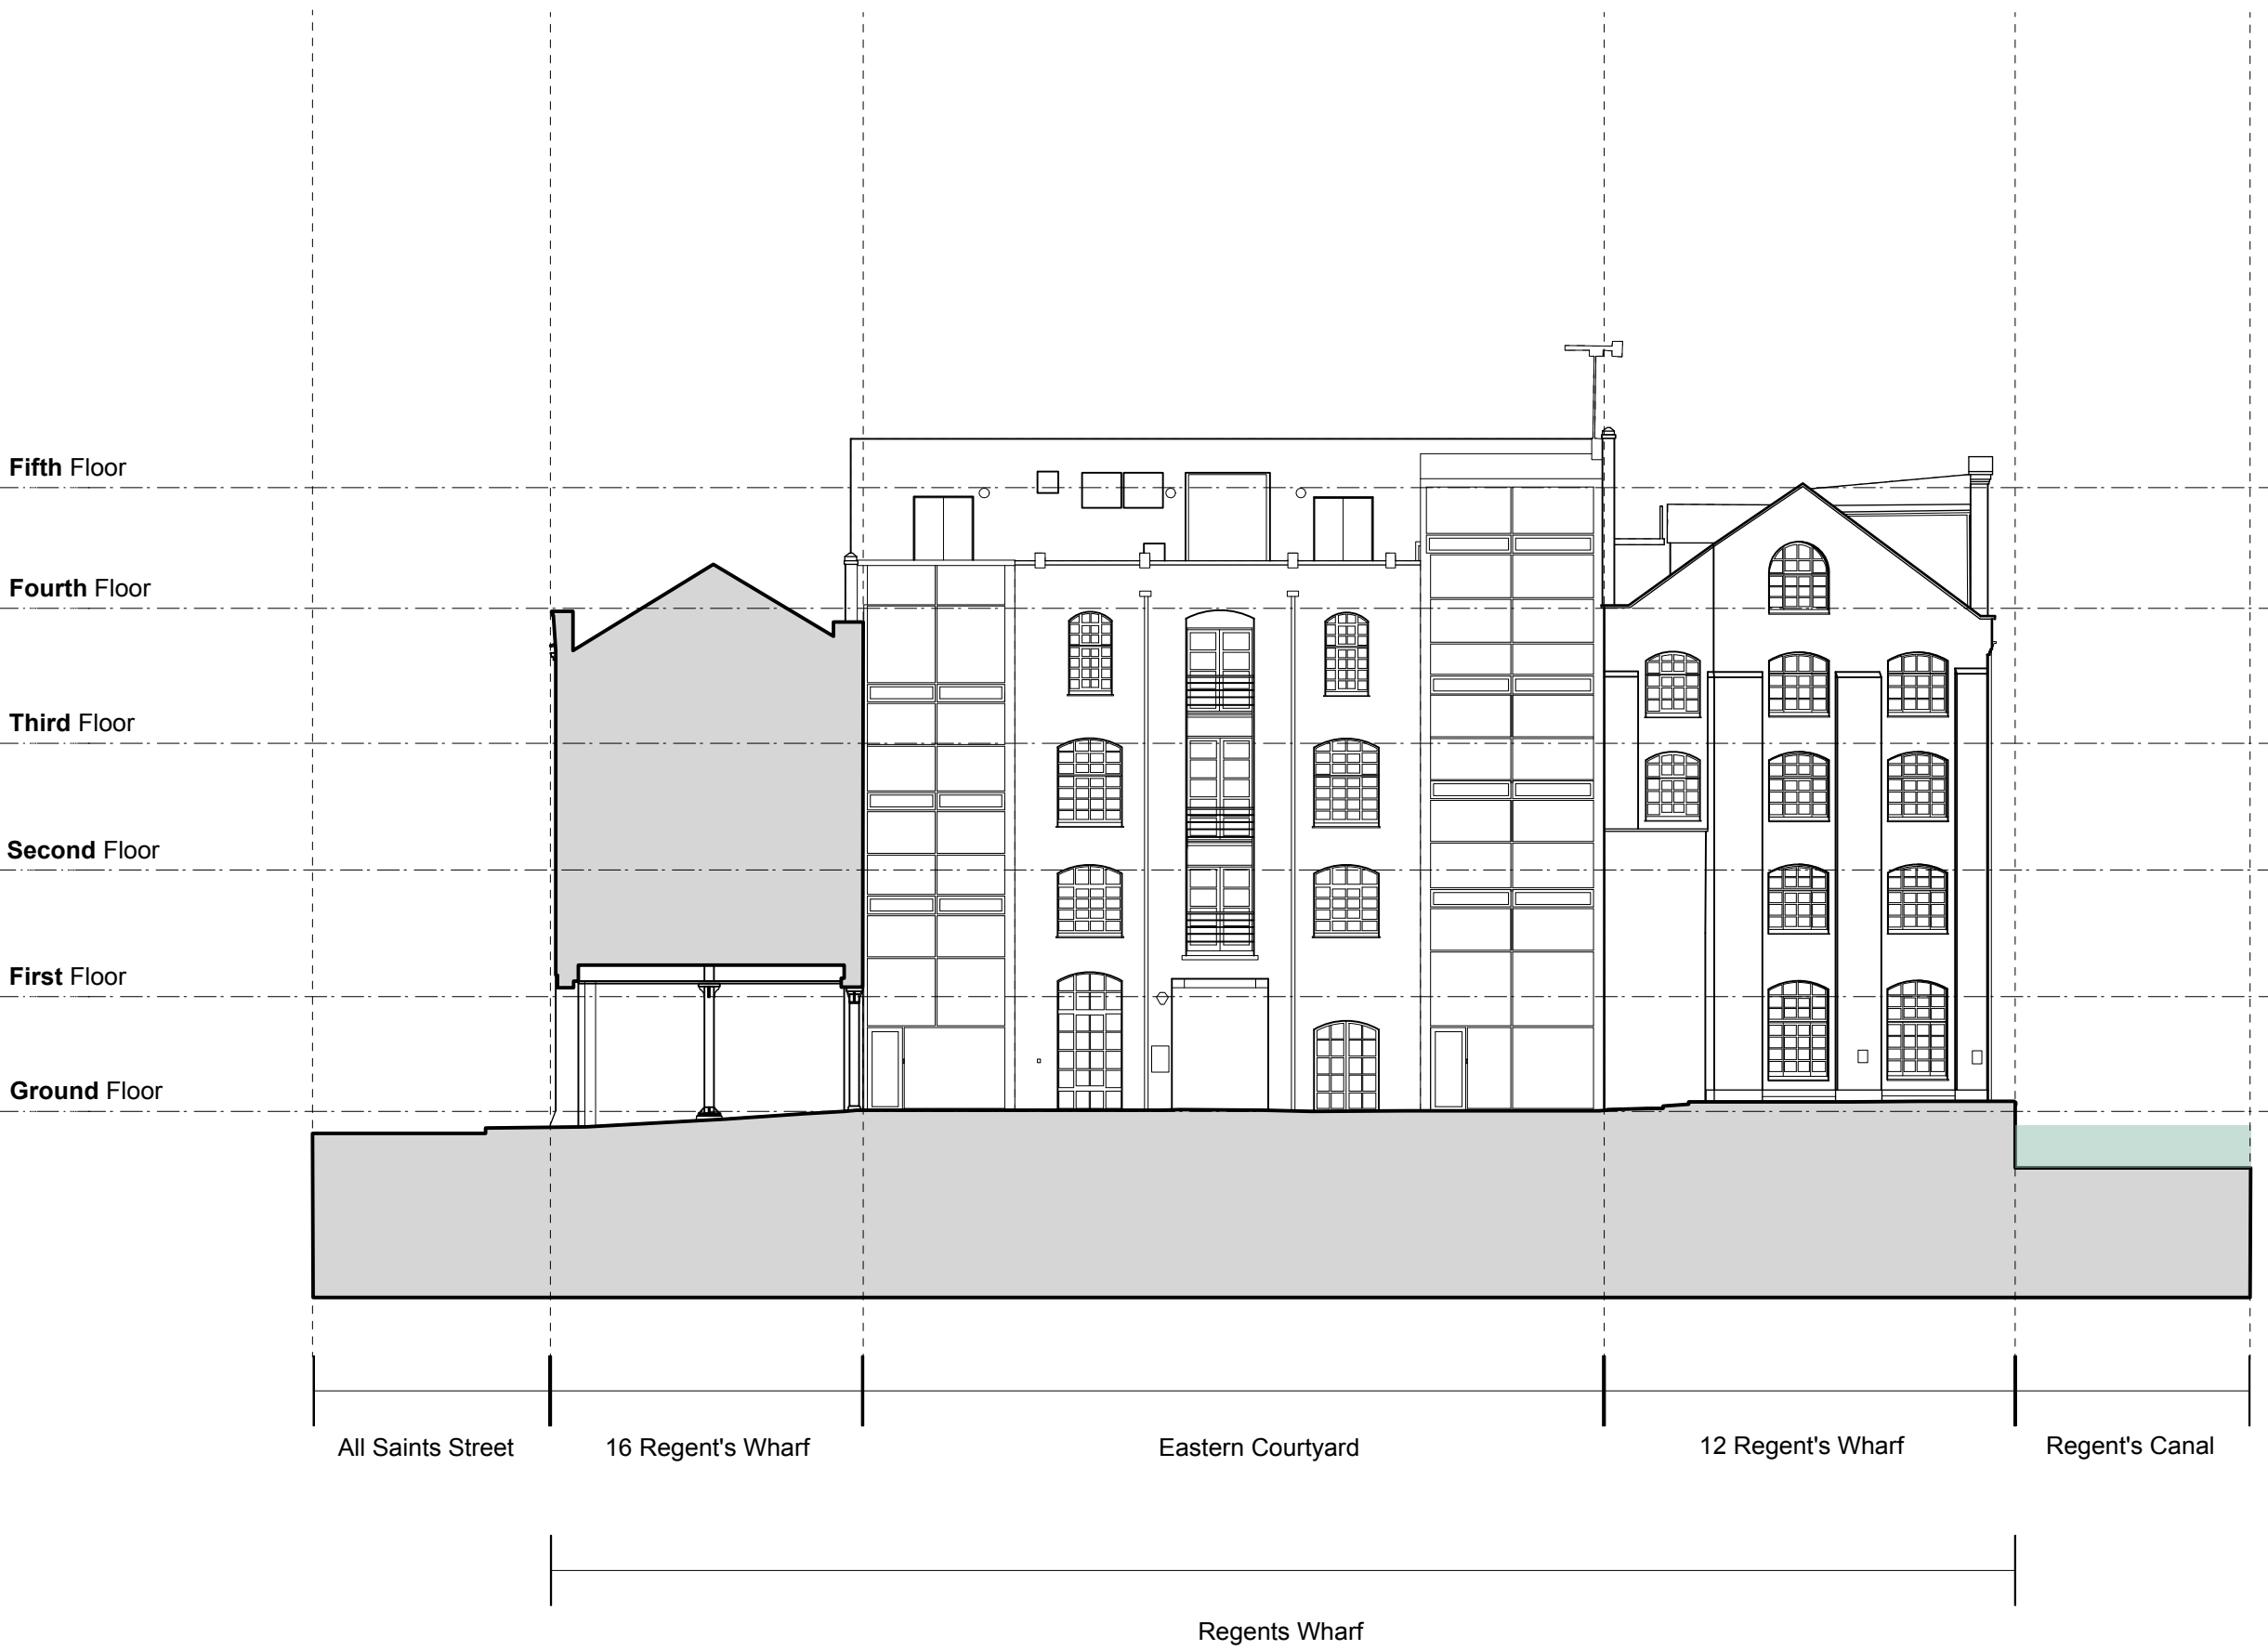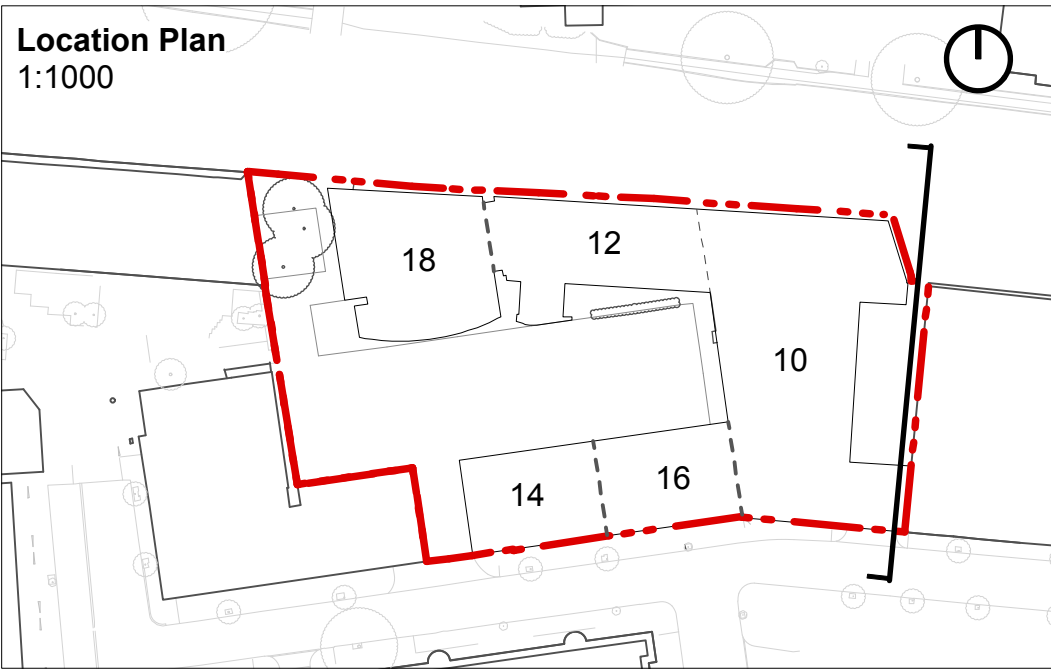

Revisions

PL01 28.11.2016 Issued for Planning

Copyright Hawkins Brown Architects LLP

No implied license exists. This drawing should not be used to calculate areas for the purposes of valuation. Do not scale this drawing. All dimensions to be checked on site by the contractor and such dimensions to be their responsibility. All work must comply with relevant British Standards and Building Regulations requirements. Drawing errors and omissions to be reported to the architect.

Job Number

HB1641

Drawn by

KA

Drawing No. & Revision

RGW-HBA-00-XX-DR-A-PL00-0203

Date

Nov 2016

Checked by

EG

Scale

1:200 (A1)

Status

Planning

Project

Regents Wharf
N1, Islington


Drawing


Existing Elevation
Eastern Courtyard

159 St John Street
London EC1V 4QJ

mail@hawkinsbrown.com
hawkinsbrown.com

Hawkins
Brown

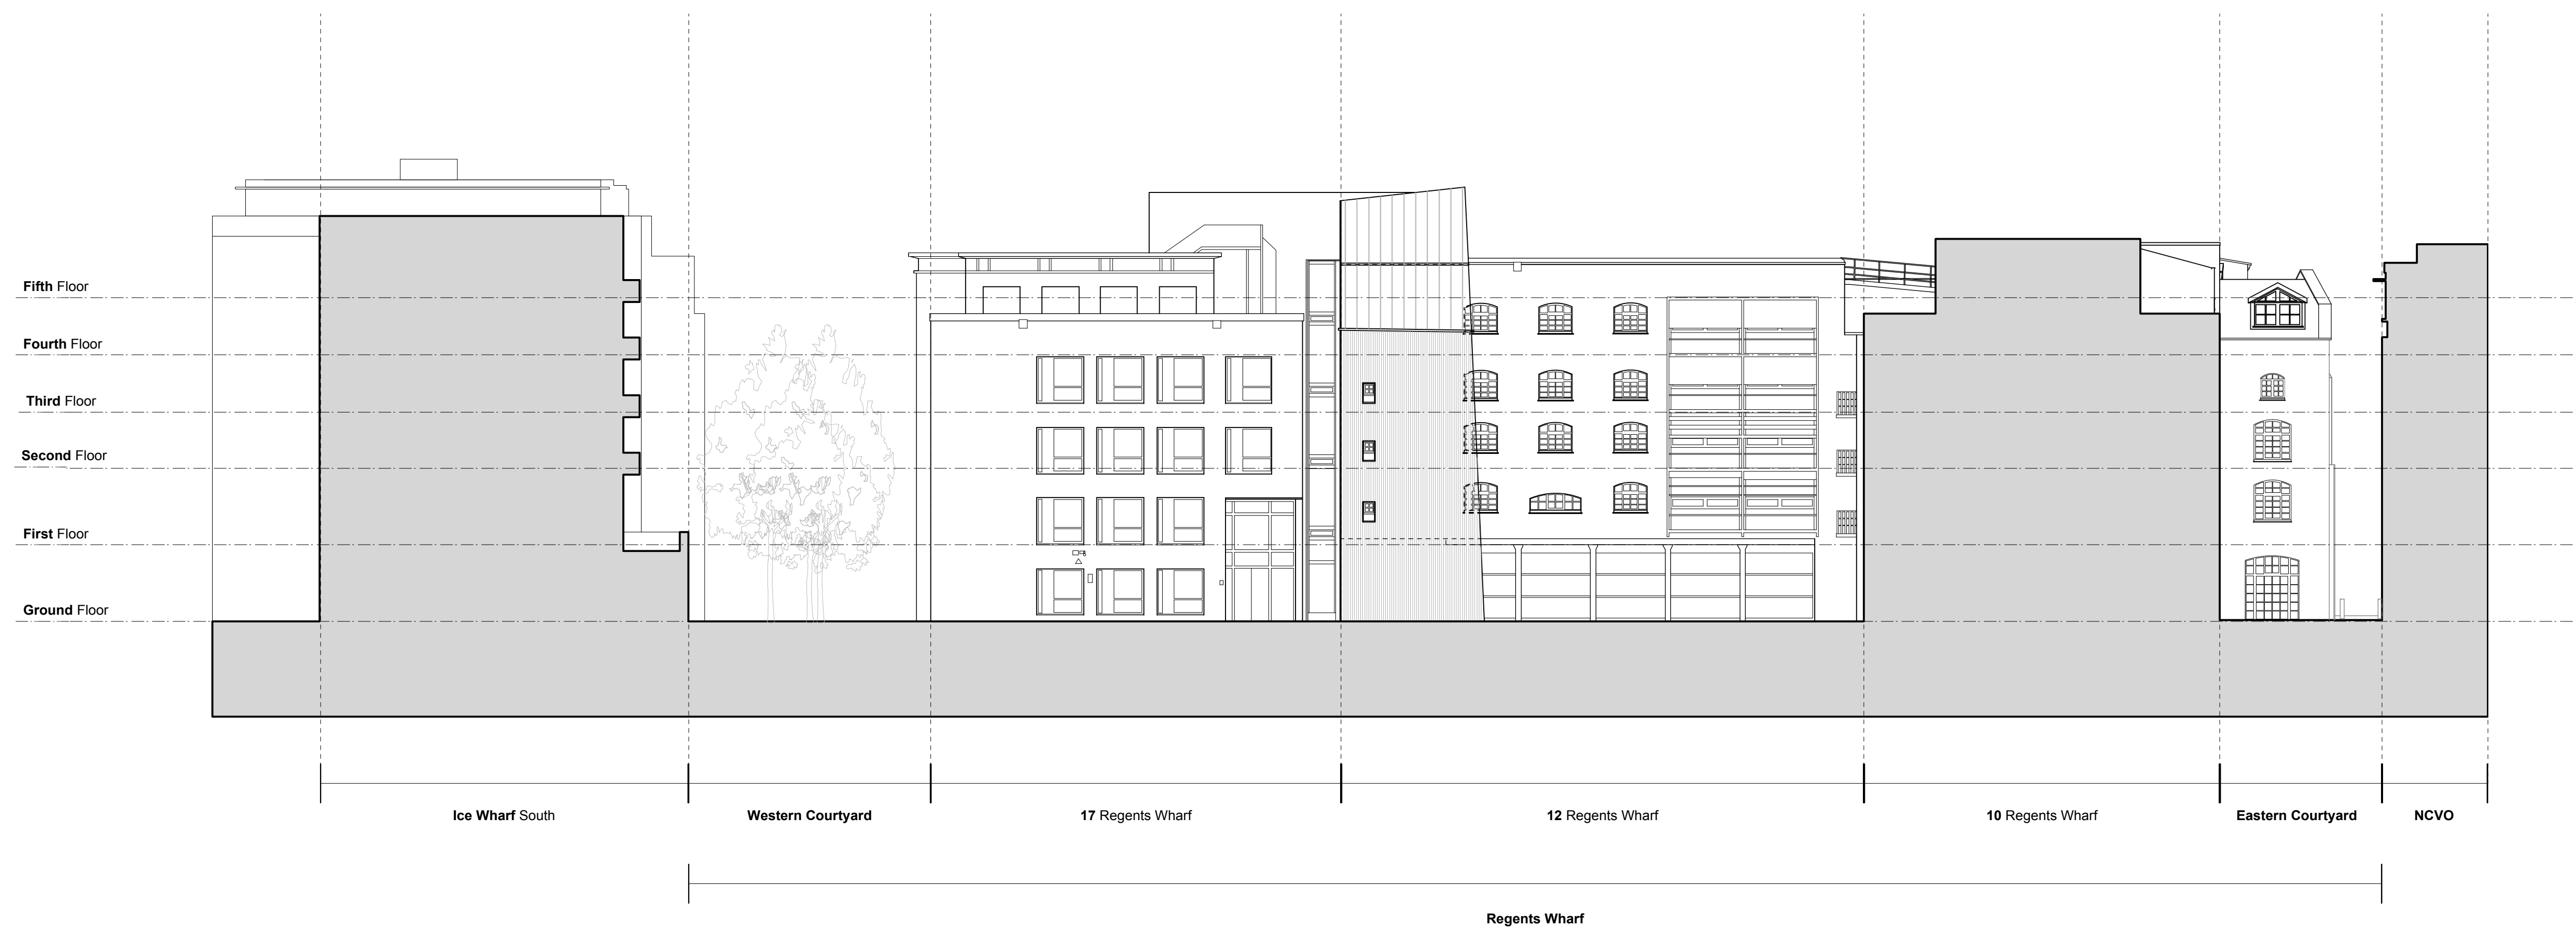[illegible]

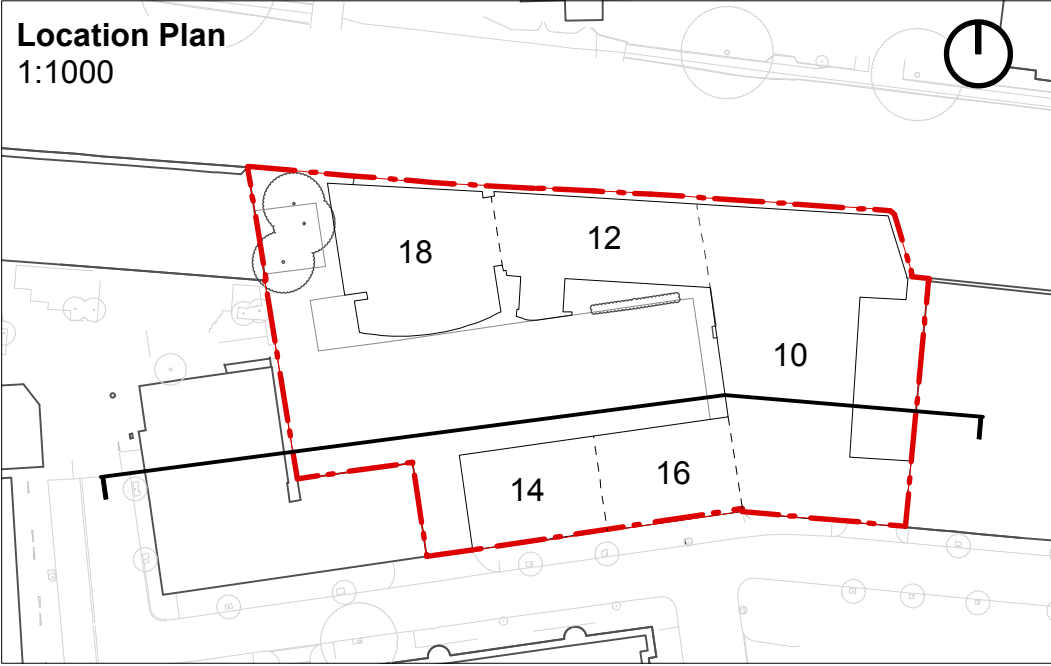

Revisions

PL01 28.11.2016 Issued for Planning

Copyright Hawkins Brown Architects LLP

No implied license exists. This drawing should not be used to calculate areas for the purposes of valuation. Do not scale this drawing. All dimensions to be checked on site by the contractor and such dimensions to be their responsibility. All work must comply with relevant British Standards and Building Regulations requirements. Drawing errors and omissions to be reported to the architect.

Job Number

HB1641

Drawn by

OT

Drawing No. & Revision

RWG-HBA-00-XX-DR-A-PL00-0205

Date

Nov 2016

Checked by

EG

Scale

1:200 (A1)

Status

Planning

Project


Regents Wharf
N1, Islington

Drawing

Existing Elevation
Internal Courtyard - South

159 St John Street
London EC1V 4QJ
mail@hawkinsbrown.com
hawkinsbrown.com

Hawkins
Brown

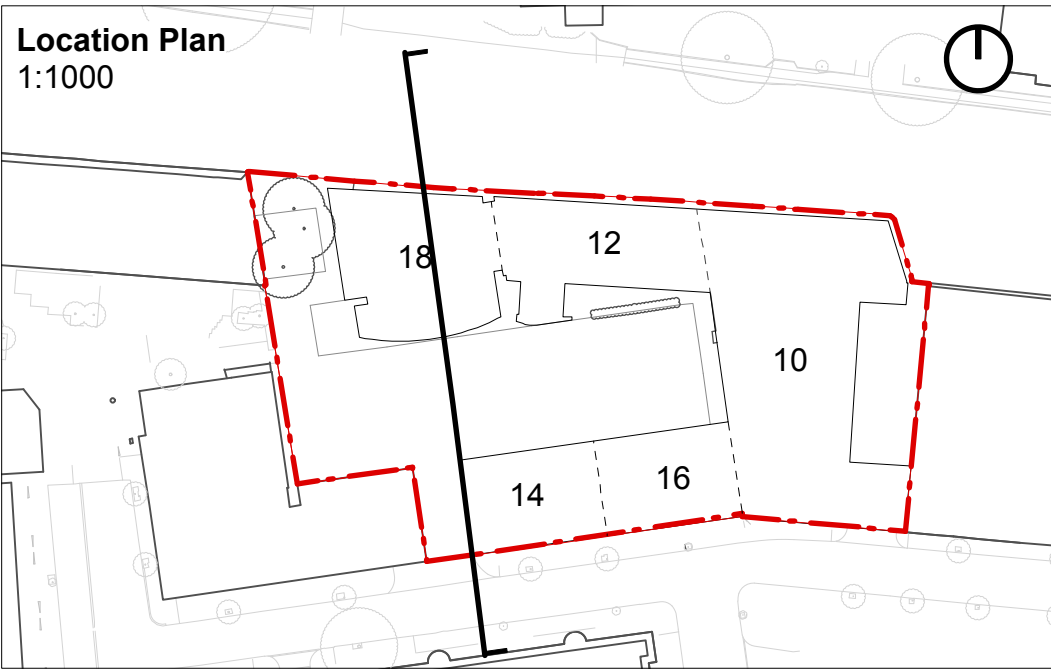

Revisions

PL01

28.11.2016

Issued for Planning

Copyright Hawkins Brown Architects LLP

No implied license exists. This drawing should not be used to calculate areas for the purposes of valuation. Do not scale this drawing. All dimensions to be checked on site by the contractor and such dimensions to be their responsibility. All work must comply with relevant British Standards and Building Regulations requirements. Drawing errors and omissions to be reported to the architect.

Job Number

HB1641

Drawn by

OT

Drawing No. & Revision

RWG-HBA-00-XX-DR-A-PL00-0206

Date

Nov 2016

Checked by

EG

Scale

1:200 (A1)

Status

Planning

Project

Regents Wharf N1, Islington

Drawing

Existing Elevation

Internal Elevation - West



159 St John Street
London EC1V 4QJ

mail@hawkinsbrown.com
hawkinsbrown.com

Hawkins

Brown

Hawkins
Brown

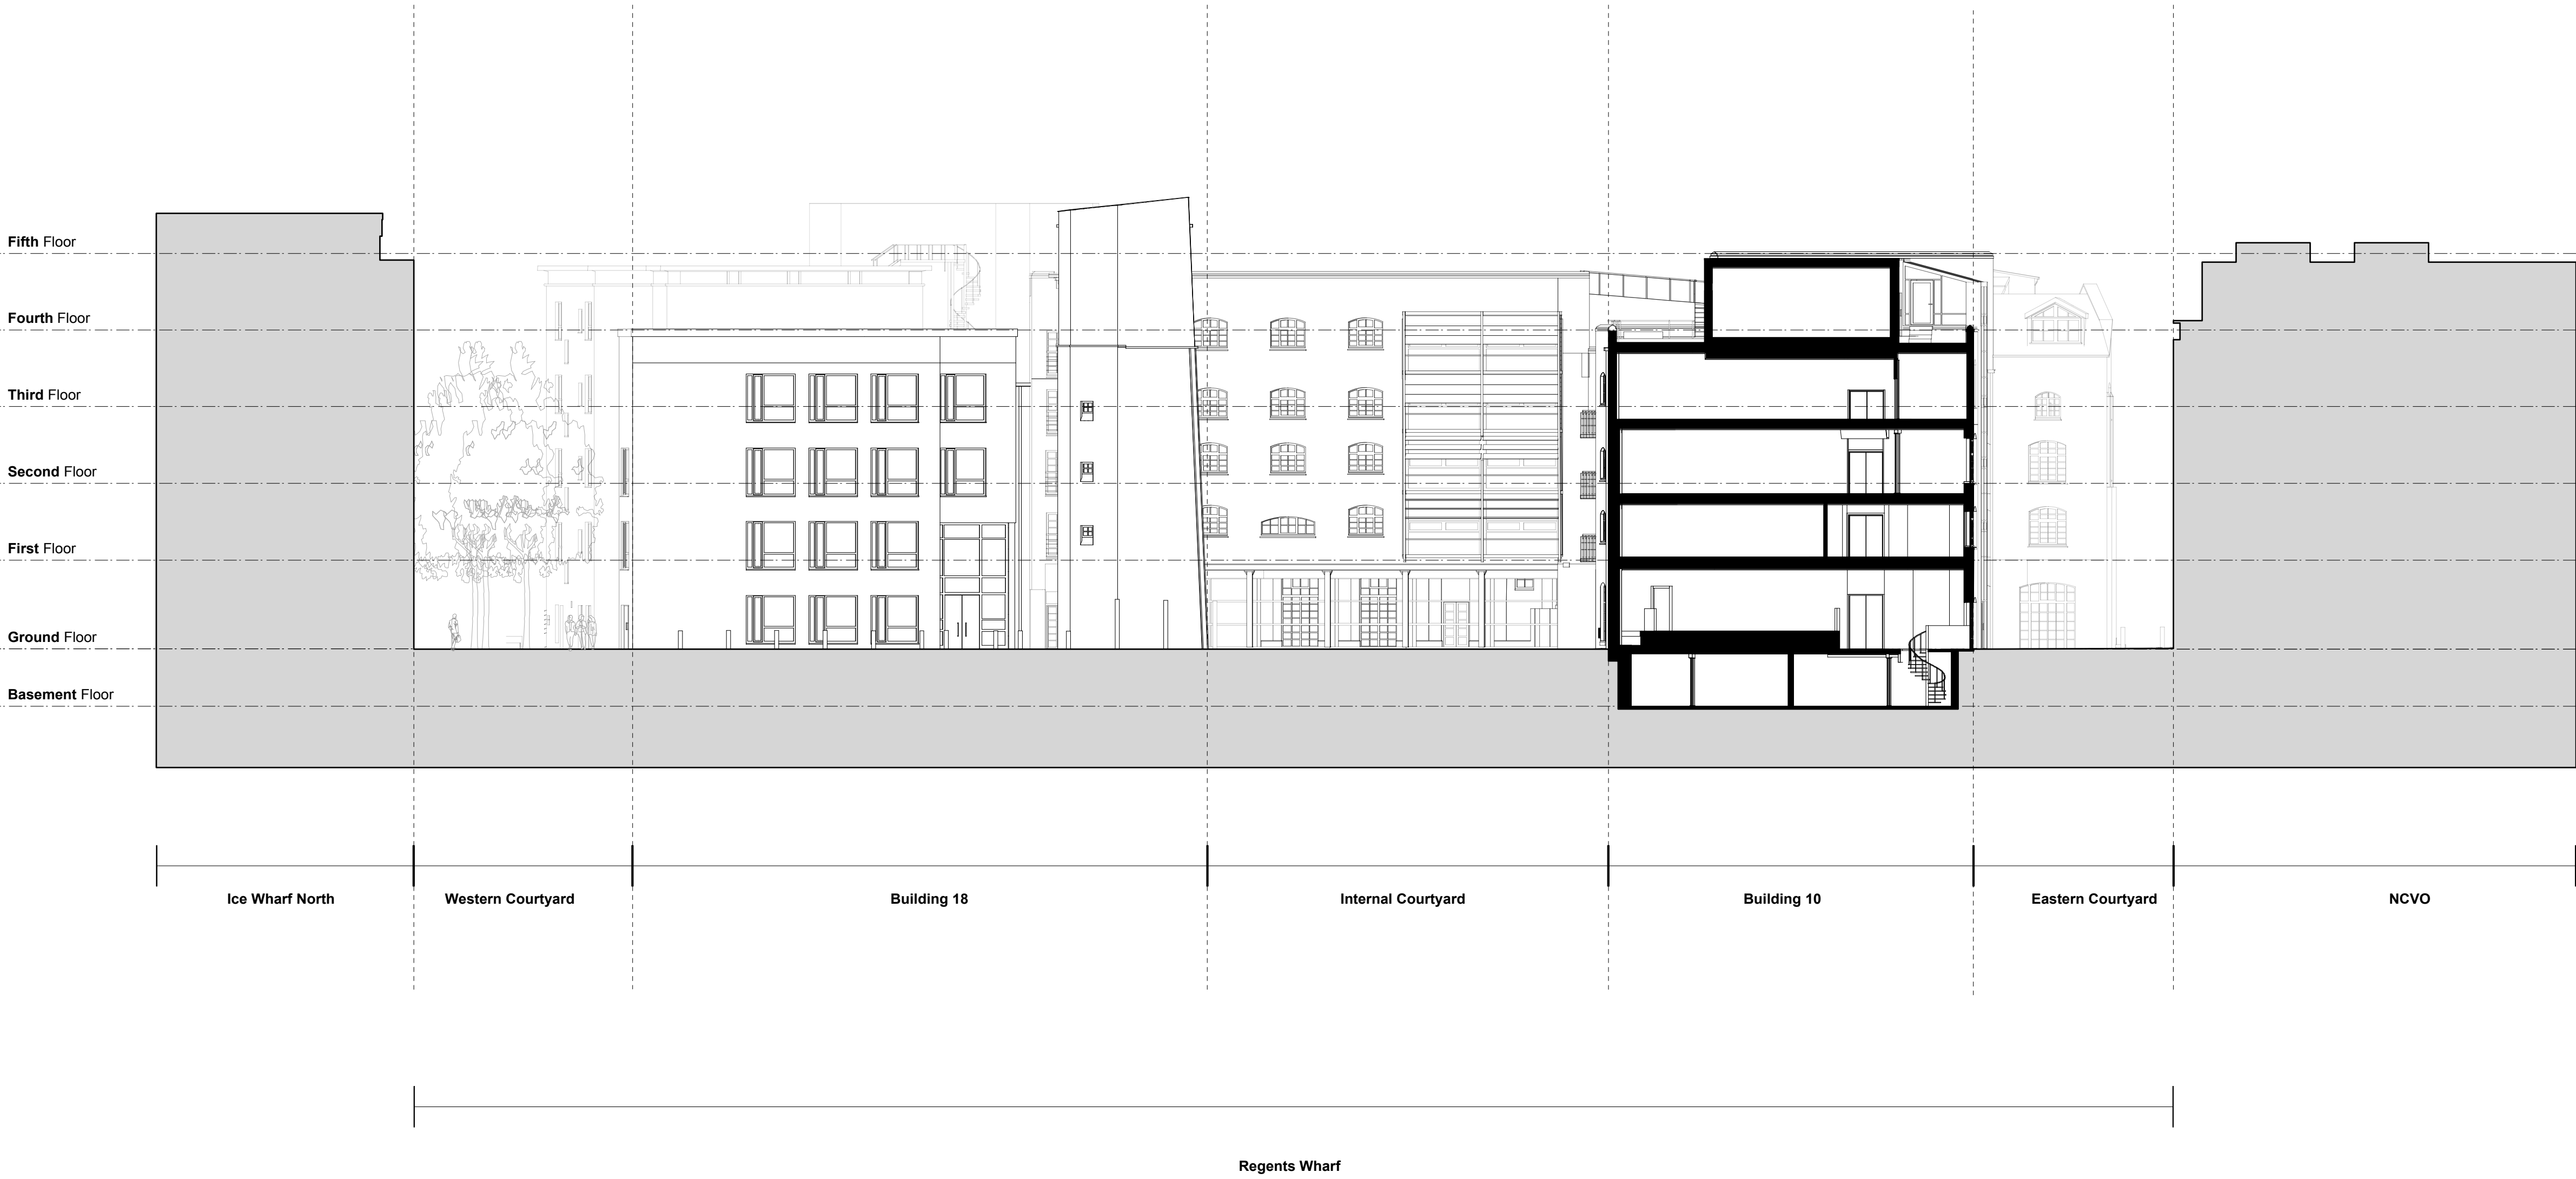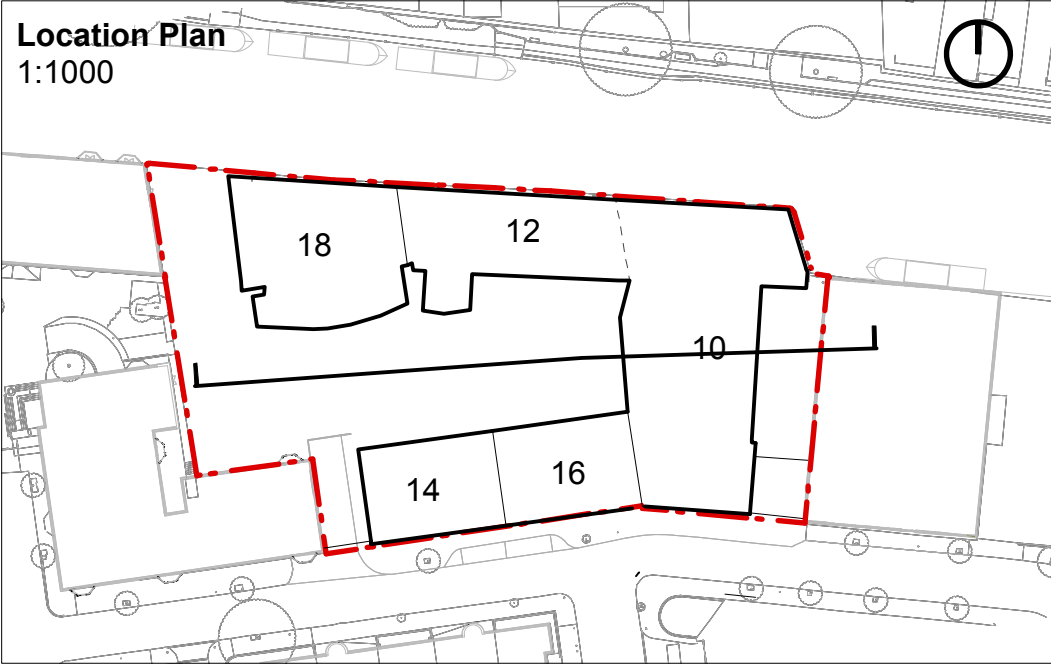

Revisions

PL01 28.11.2016 Issued for Planning

Copyright Hawkins Brown Architects LLP

No implied license exists. This drawing should not be used to calculate areas for the purposes of valuation. Do not scale this drawing. All dimensions to be checked on site by the contractor and such dimensions to be their responsibility. All work must comply with relevant British Standards and Building Regulations requirements. Drawing errors and omissions to be reported to the architect.

Job Number

HB1641

Drawn by

OT

Drawing No. & Revision

RGW-HBA-00-ZZ-DR-A-PL00-0300

Date

Nov 2016

Checked by

EG

Scale

1:200

Status

Planning

Project

Regents Wharf
N1, Islington



Drawing

Existing Section AA

159 St John Street
London EC1V 4QJ

mail@hawkinsbrown.com
hawkinsbrown.com

Hawkins
Brown

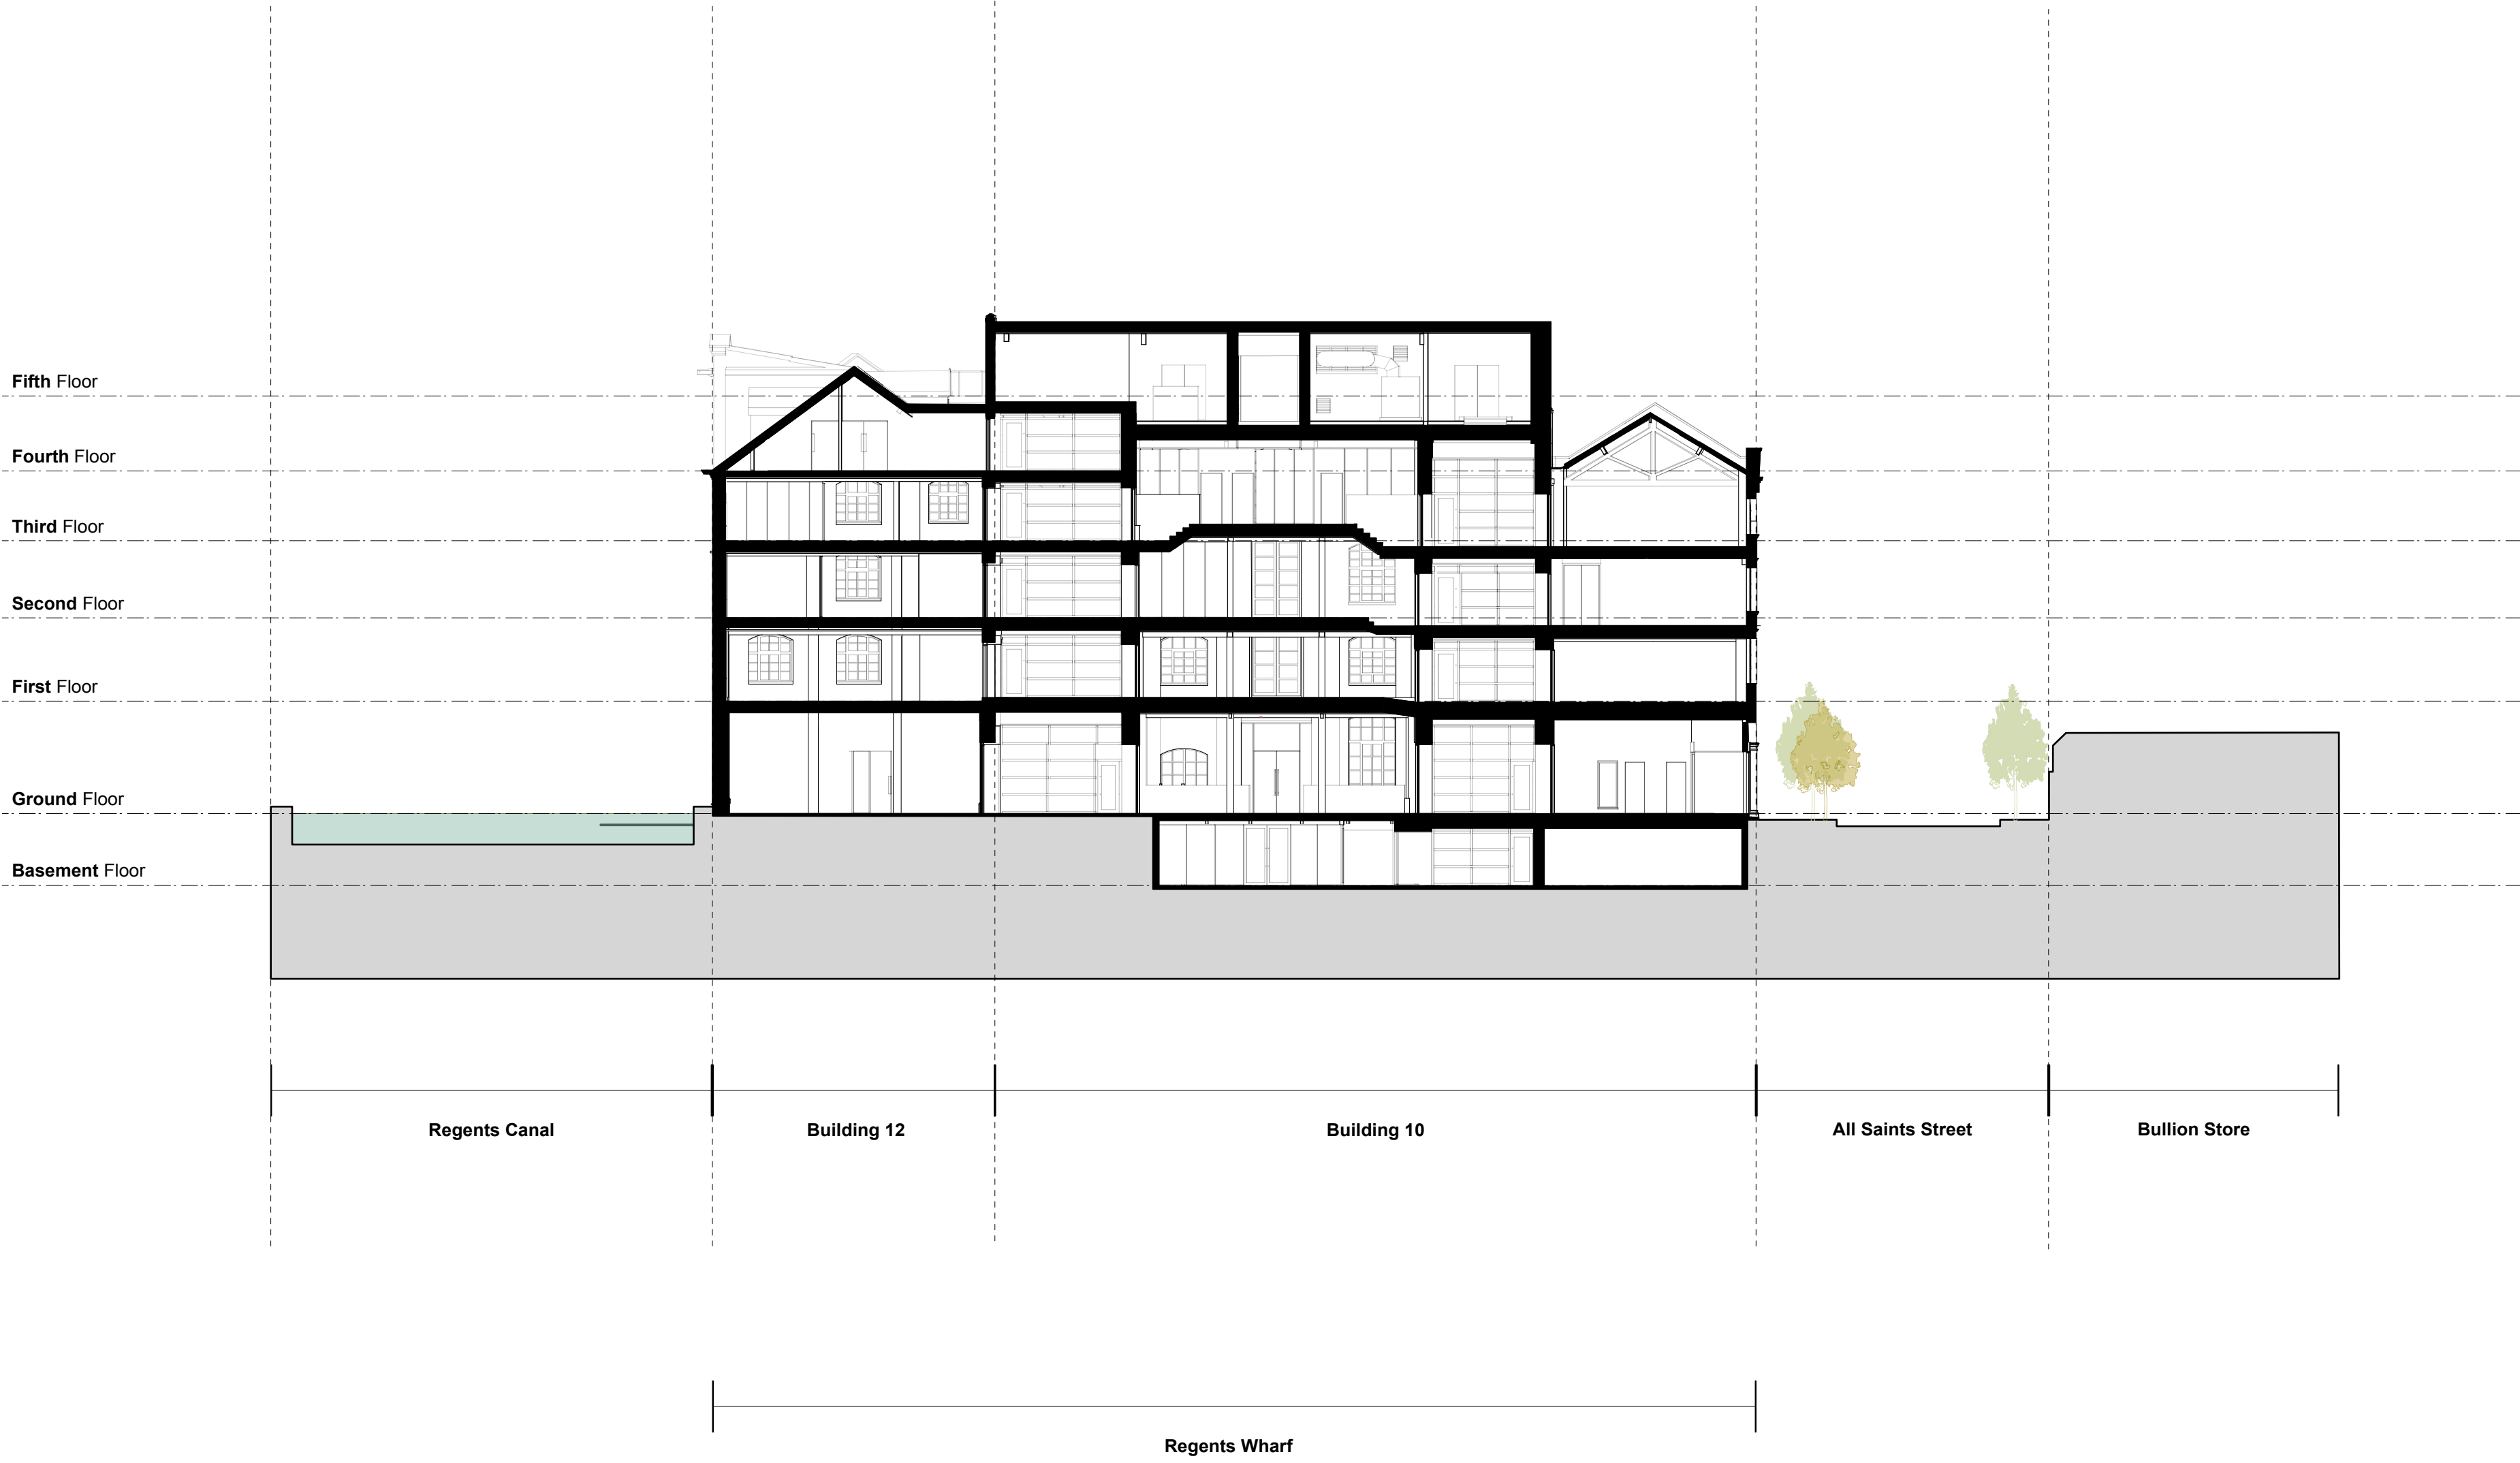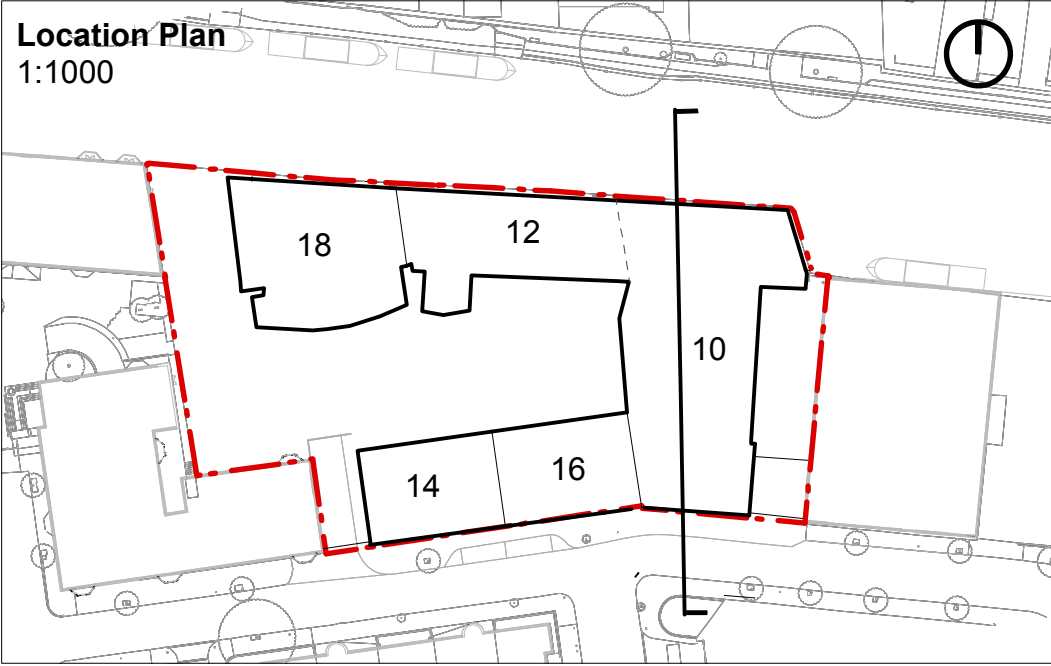

Revisions

PL01 28.11.2016 Issued for Planning

Copyright Hawkins Brown Architects LLP

No implied license exists. This drawing should not be used to calculate areas for the purposes of valuation. Do not scale this drawing. All dimensions to be checked on site by the contractor and such dimensions to be their responsibility. All work must comply with relevant British Standards and Building Regulations requirements. Drawing errors and omissions to be reported to the architect.

Job Number

HB1641

Drawn by

OT

Drawing No. & Revision

RGW-HBA-00-ZZ-DR-A-PL00-0301

Date

Nov 2016

Checked by

EG

Scale

1:200

Status

Planning

Project

Regents Wharf
N1, Islington


Drawing

Existing Section BB

159 St John Street
London EC1V 4QJ

mail@hawkinsbrown.com
hawkinsbrown.com

Hawkins
Brown

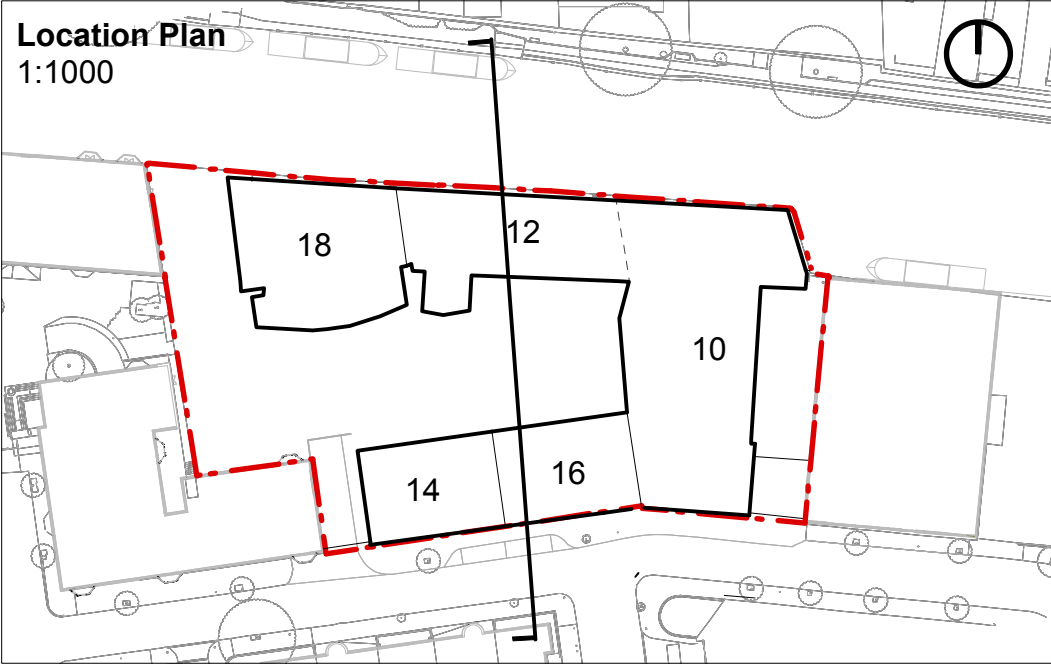

Revisions

PL01 28.11.2016 Issued for Planning

Copyright Hawkins Brown Architects LLP

No implied license exists. This drawing should not be used to calculate areas for the purposes of valuation. Do not scale this drawing. All dimensions to be checked on site by the contractor and such dimensions to be their responsibility. All work must comply with relevant British Standards and Building Regulations requirements. Drawing errors and omissions to be reported to the architect.

Job Number

HB1641

Drawn by

OT

Drawing No. & Revision

RGW-HBA-00-ZZ-DR-A-PL00-0302

Date

Nov 2016

Checked by

EG

Scale

1:200

Status

Planning

Project

Regents Wharf
N1, Islington

Drawing

Existing Section CC

159 St John Street
London EC1V 4QJ

mail@hawkinsbrown.com
hawkinsbrown.com

Hawkins
Brown