


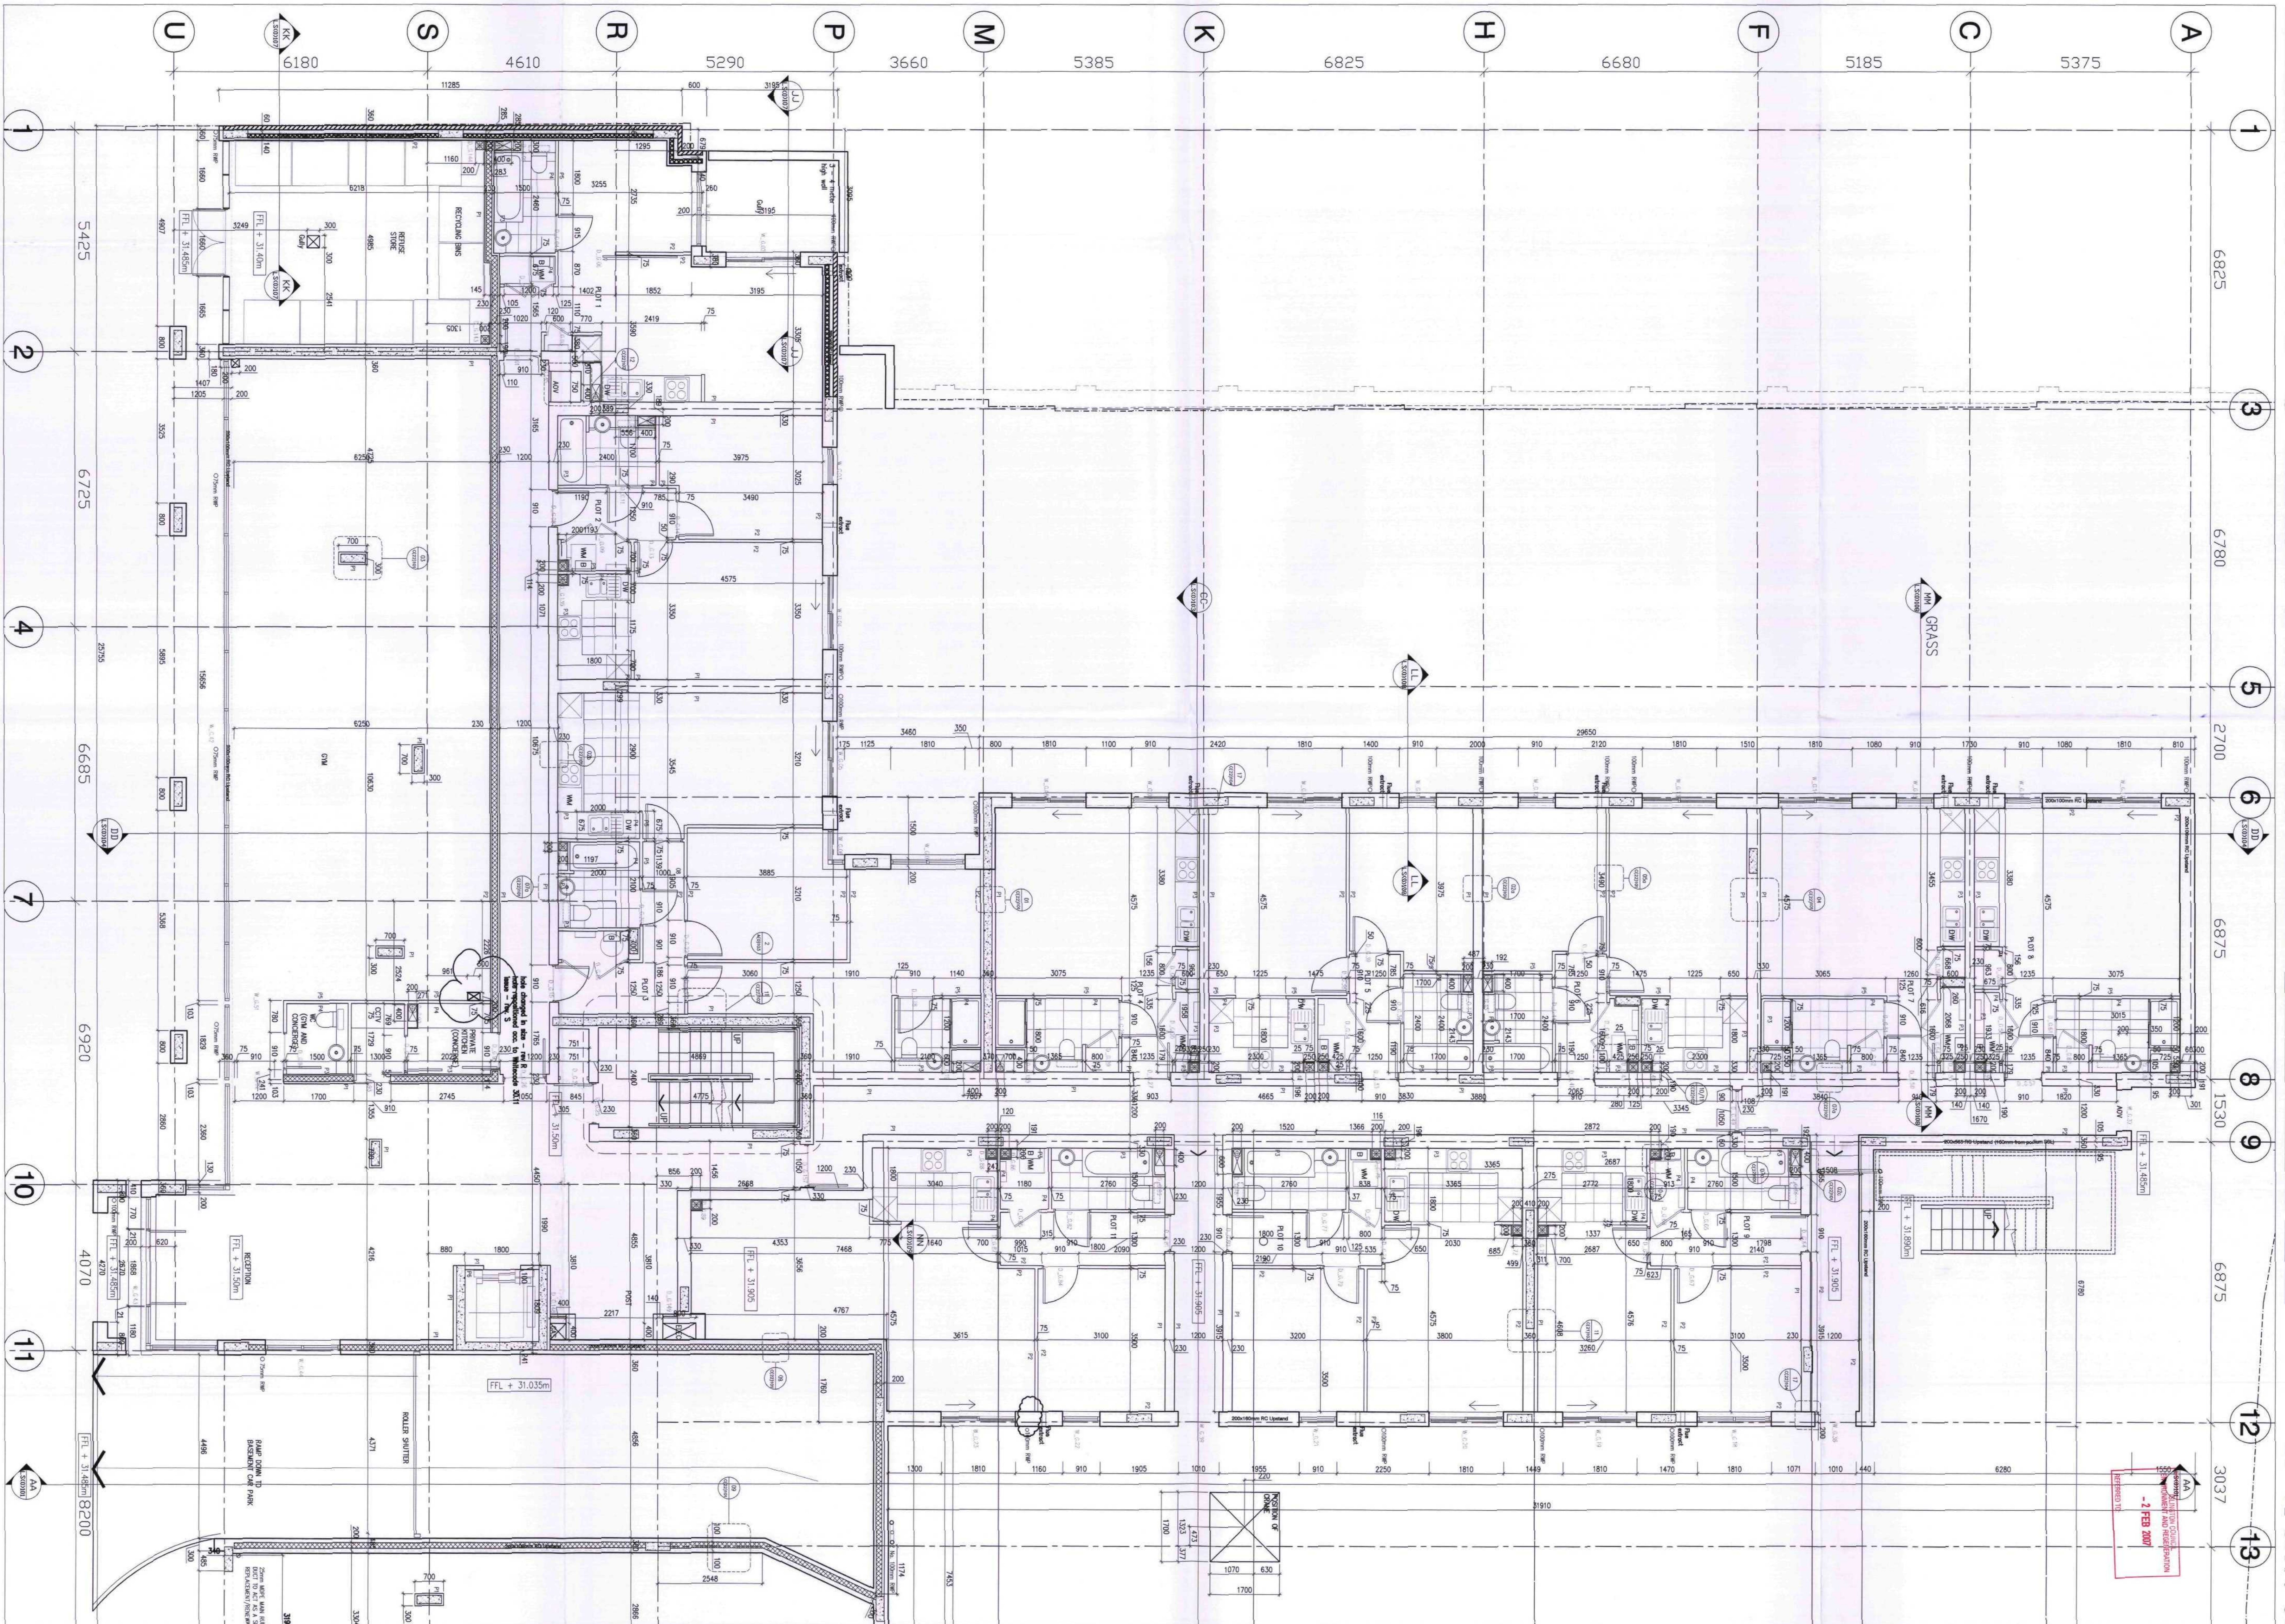

halpern
The Royle Studios
41 Wenlock Road
London N1 7SG
Tel: 020 7251 0791
Fax: 020 7251 8204
info@halpern.uk.com
www.halpern.uk.com


architecture
planning
heritage
urban design

Do not scale
Dimensions are given in millimetres of all
elements unless otherwise stated
The accuracy of any dimension

- Revisions:
- A 05.06.06
Structure on ordnance
Drainage coordination
Service holes set out & dimensioned
All small revised
Staircases revised
Reception re-configured
 - B 13.10.06
Individual gas risers introduced.
Central stair and meter cupboard
removed.
 - C 19.06.06
RWP's located on ground level
 - D 30.06.06
Fire 1 boundary wall added
All levels updated
 - E 18.07.06
Windows amended
Daily added to refuse store
 - F 10.08.06 - issued for information
New column position on GL 187, 227, 1 P.U
Staircase indicated and height given
House revised, E.C. wall next to industrial building
- final thickness determined
 - G 17.08.06
Construction issues
 - H 13.10.06
Partition types noted on drawing.
Issued for Tender (Mainsworks and Plasterboard parts)
 - I 18.10.06
Staircases amended to Common Parts
 - K 26.10.06
Brickwork removed GL 1-3, P.U.R
 - L 31.10.06
1800mm located in response to RPI 10488
 - M 02.11.06
Holes updated in response to RPI 10488, 10490, 10494
 - N 8.11.06
Window and Door coding enlarged
 - O 22.11.06
Hole near GL 911 changed in size
Two window doors added
 - P 28.11.06
RC Sub holes checked and amended
 - Q 30.11.06
RC Sub holes checked and amended
 - S 30.11.06
RC Sub hole on GL 57 repositioned
 - T 19.01.07
FRL on GL R11 changed

LEGEND:
Partition types - color layer:
P1: 10mm KNAUF Roundabout
P2: 12.5mm KNAUF Wallboard
P3: 10mm KNAUF Moistureboard
P4: 12.5mm KNAUF Moistureboard
P5: 10mm KNAUF Roundabout
P6: 10mm KNAUF Roundabout

NOTE:
WHITECODE TO CONFIRM RISER LOCATIONS
& DIMENSIONS
WHITECODE TO CONFIRM FIRE STRATEGY
WHITECODE TO CONFIRM SERVICE HOLES
WHITECODE TO CONFIRM BVP & RWP LOCATION
BUILDING SUBJECT TO LIGHTNING PROTECTION DESIGN
LANDSCAPING AND EXTERNAL WORKS SUBJECT
TO DETAILED DESIGN BY DAVID FOURCAY
EXTERNAL WORKS NOT SHOWN
USE KNAUF MOISTUREBOARD AS OUTER LAYER
ON ALL WALLS FACING BATHROOMS & KITCHEN

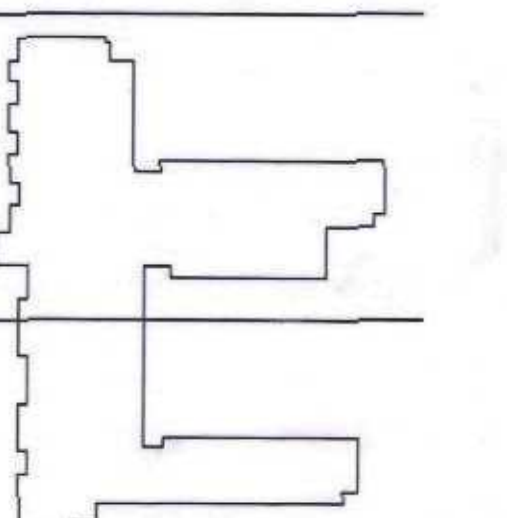

RENDER
P061335

DRAYTON PARK
London N15 4RQ

for
Barratt East London

5928
LP(0)201
Rev: 1
scale: 1:50 at A0
date: 13.10.06

General Arrangement Plan
Ground Floor